


平面図 S=1:1000 (四万十市手洗川地区)

供用開始区間  
延長 L=367m

点名	X	Y	Z(直接水準高)
T-1	1216.859	-61430.649	30.486
T-2	1238.554	-61470.331	28.076
T-3	1268.768	-61465.050	27.053
T-4	1295.076	-61439.509	26.254
T-5	1328.844	-61438.748	25.738
T-6	1378.761	-61453.830	25.046
T-7	1406.661	-61471.647	24.551
T-8	1460.364	-61464.740	24.155
T-9	1483.477	-61434.068	23.994
T-10	1465.823	-61415.241	26.510
T-11	1433.982	-61373.842	27.168
T-12	1491.777	-61334.330	25.723
3級-NO.3	1409.722	-61405.069	31.066

点名	X	Y
BP	1208.632	-61433.462
IP-1	1268.976	-61471.593
IP-2	1297.879	-61437.153
IP-3	1421.343	-61465.074
IP-4	1493.653	-61457.569
IP-5	1462.928	-61405.391
IP-6	1449.957	-61399.613
EP	1436.503	-61368.760
BC-1	1284.094	-61462.490
SP-1	1267.945	-61465.394
EC-1	1280.250	-61459.403
SP-2	1300.390	-61444.533
EC-2	1324.810	-61443.243
BC-2	1396.131	-61459.372
SP-3	1421.472	-61463.004
EC-3	1447.057	-61462.547
SP-4	1470.858	-61446.328
EC-4	1470.034	-61417.550
BC-5	1466.172	-61410.944
SP-5	1462.253	-61406.142
EC-5	1457.051	-61402.771
SP-6	1450.971	-61398.591
EC-6	1446.855	-61392.504
No.1	1225.489	-61444.225
No.2	1242.345	-61454.889
No.3	1259.615	-61464.934
No.4	1278.266	-61460.473
No.5	1293.404	-61447.592
No.6	1312.493	-61442.198
No.7	1332.222	-61444.920
No.8	1351.729	-61449.331
No.9	1371.237	-61453.743
No.10	1390.744	-61458.154
No.11	1410.377	-61461.923
No.12	1430.316	-61463.310
No.13	1450.251	-61462.060
No.14	1467.103	-61451.990
No.15	1474.119	-61433.654
No.15-12.000	1472.128	-61421.901
No.16	1468.435	-61414.817
No.17	1454.356	-61401.313
No.18	1443.557	-61384.926

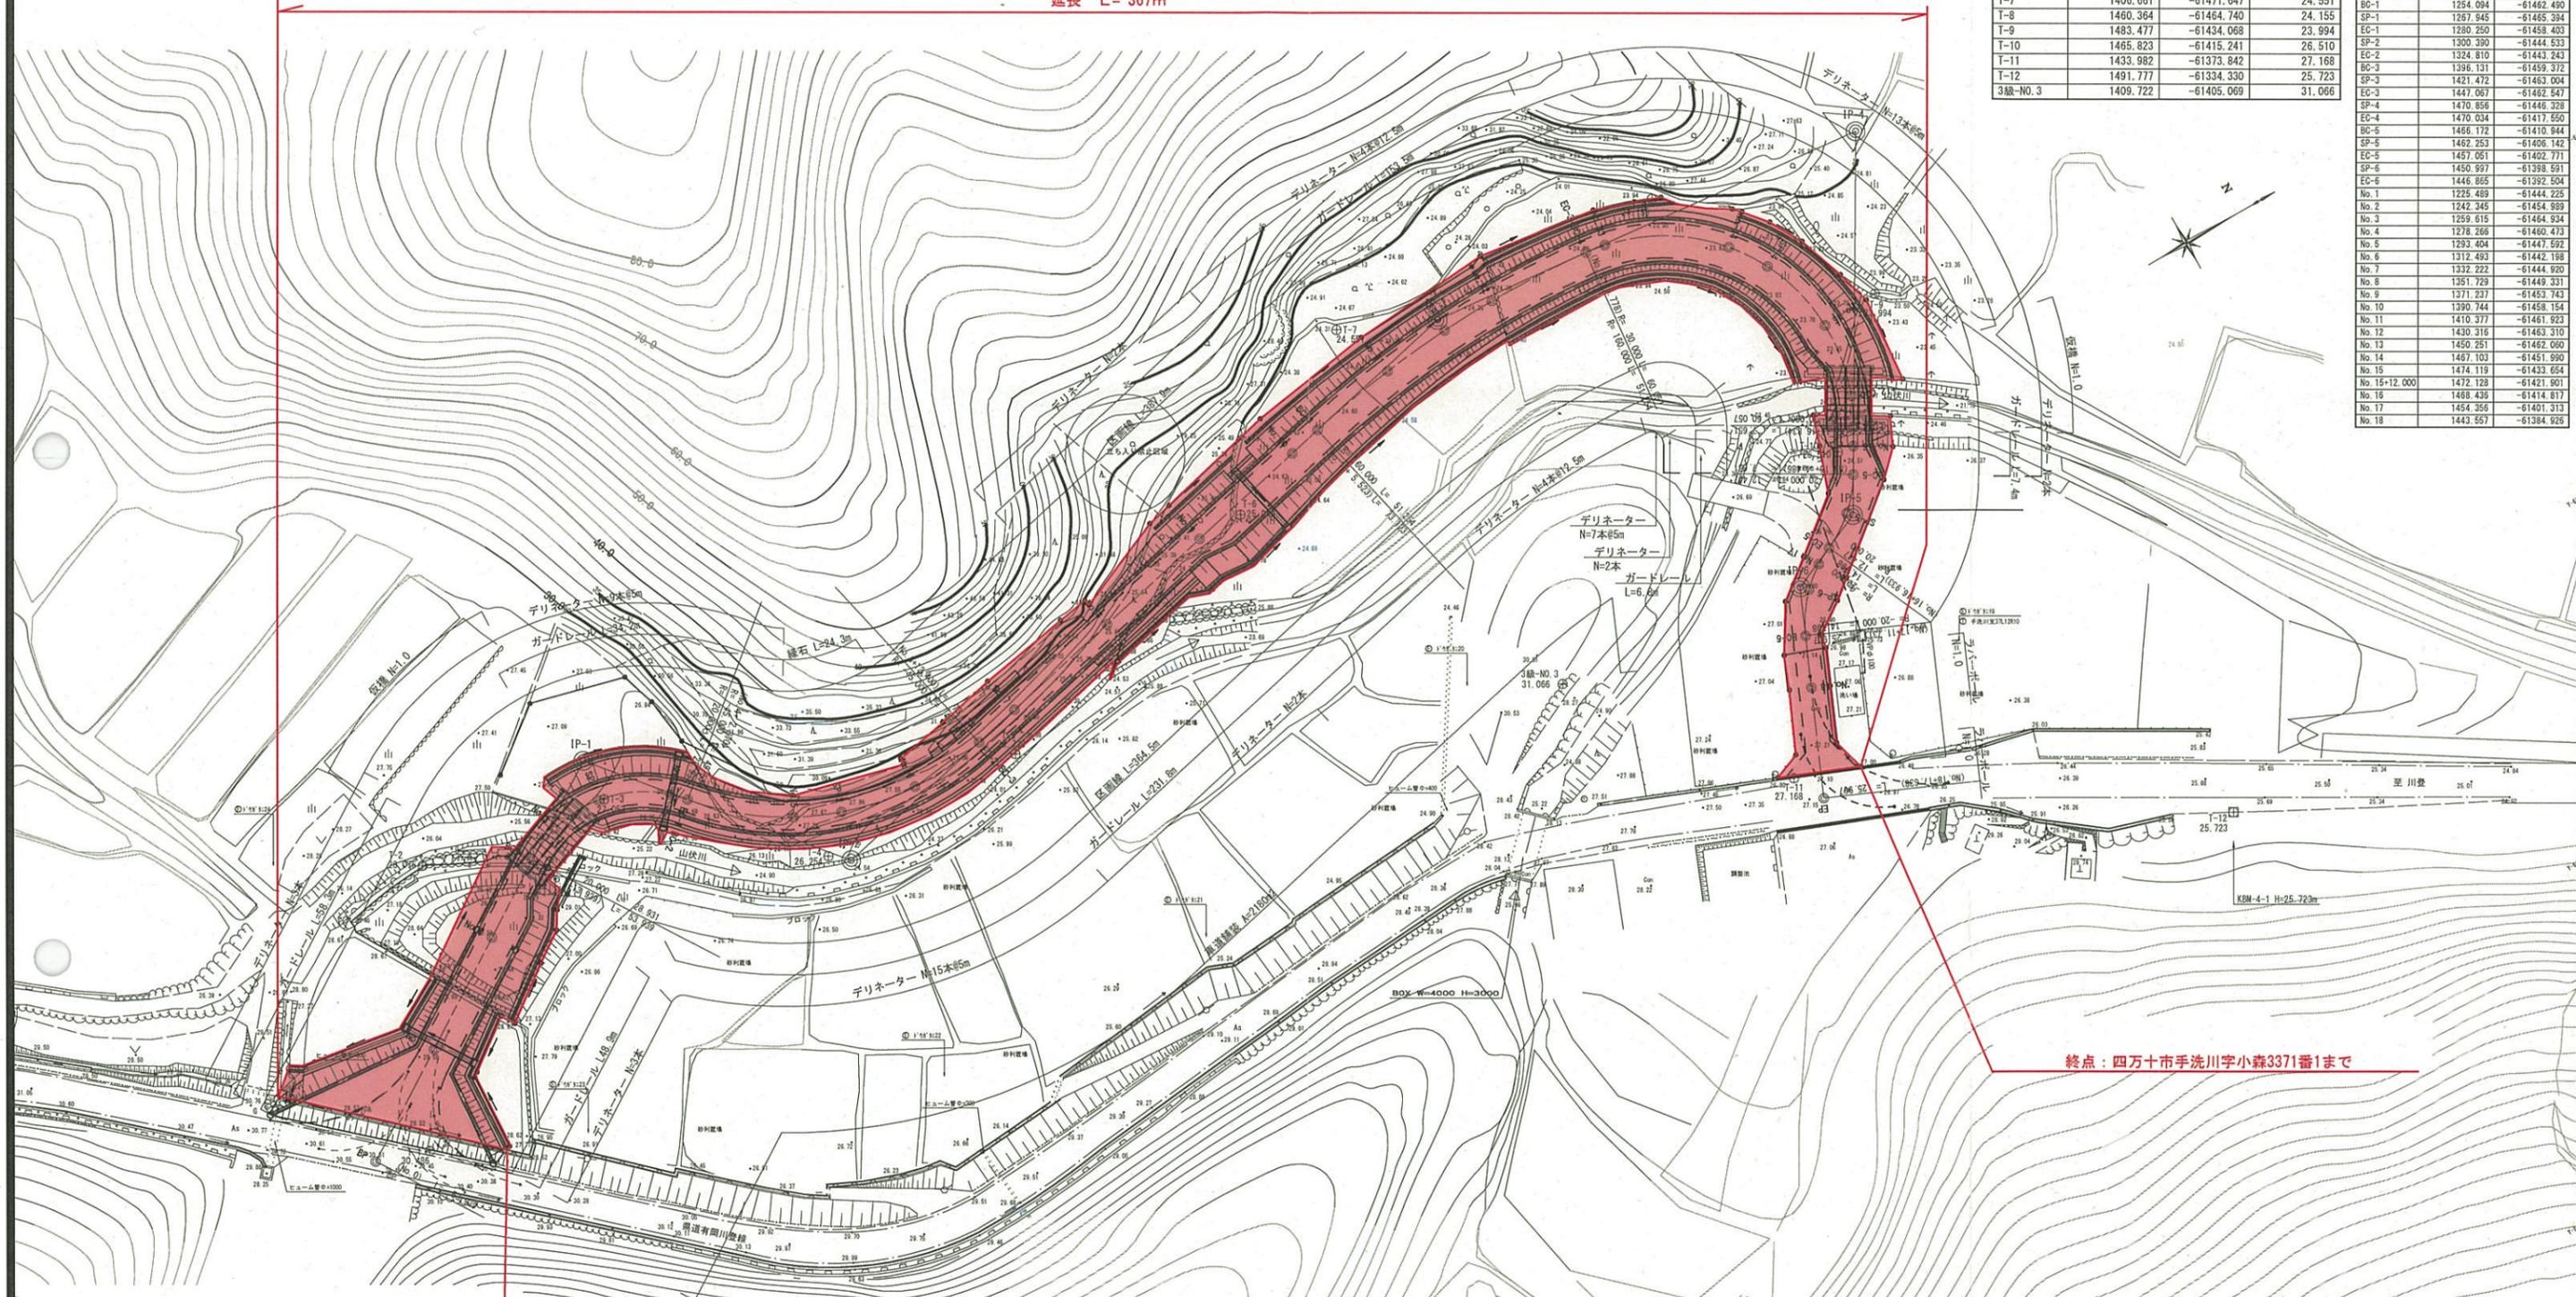

起点：四万十市手洗川字西テシヤノ木3336番1から

終点：四万十市手洗川字小森3371番1まで

IP	IP-1	IP	IP-2	IP	IP-3	IP	IP-4	IP	IP-5	IP	IP-6
IA	82-52-49	IA	63-01-53	IA	18-15-47	IA	114-45-27	IA	35-39-32	IA	42-23-36
R	20.000	R	45.000	R	160.000	R	30.000	R	20.000	R	20.000
TL	17.567	TL	27.593	TL	25.718	TL	46.871	TL	6.433	TL	7.758
CL	28.931	CL	49.505	CL	51.000	CL	60.067	CL	12.447	CL	14.798
SL	6.679	SL	7.786	SL	2.054	SL	25.650	SL	1.009	SL	1.451

手洗川地区		世界測地系(測地成果2011)	
工事名	手洗川地区工事用道路測量設計業務		
図面名	計画平面図		
作成年月日			
縮尺	S=1:500	図面番号	1/10
会社名			
事業者名			