


区域変更図

S:1:500

変更後起点：香美市物部町頓定字並松683番2から
 変更前起点：香美市物部町頓定字並松683番2から

変更後終点：香美市物部町頓定字サノキノ下1526番2まで
 変更前終点：香美市物部町頓定字サノキノ下1526番2まで

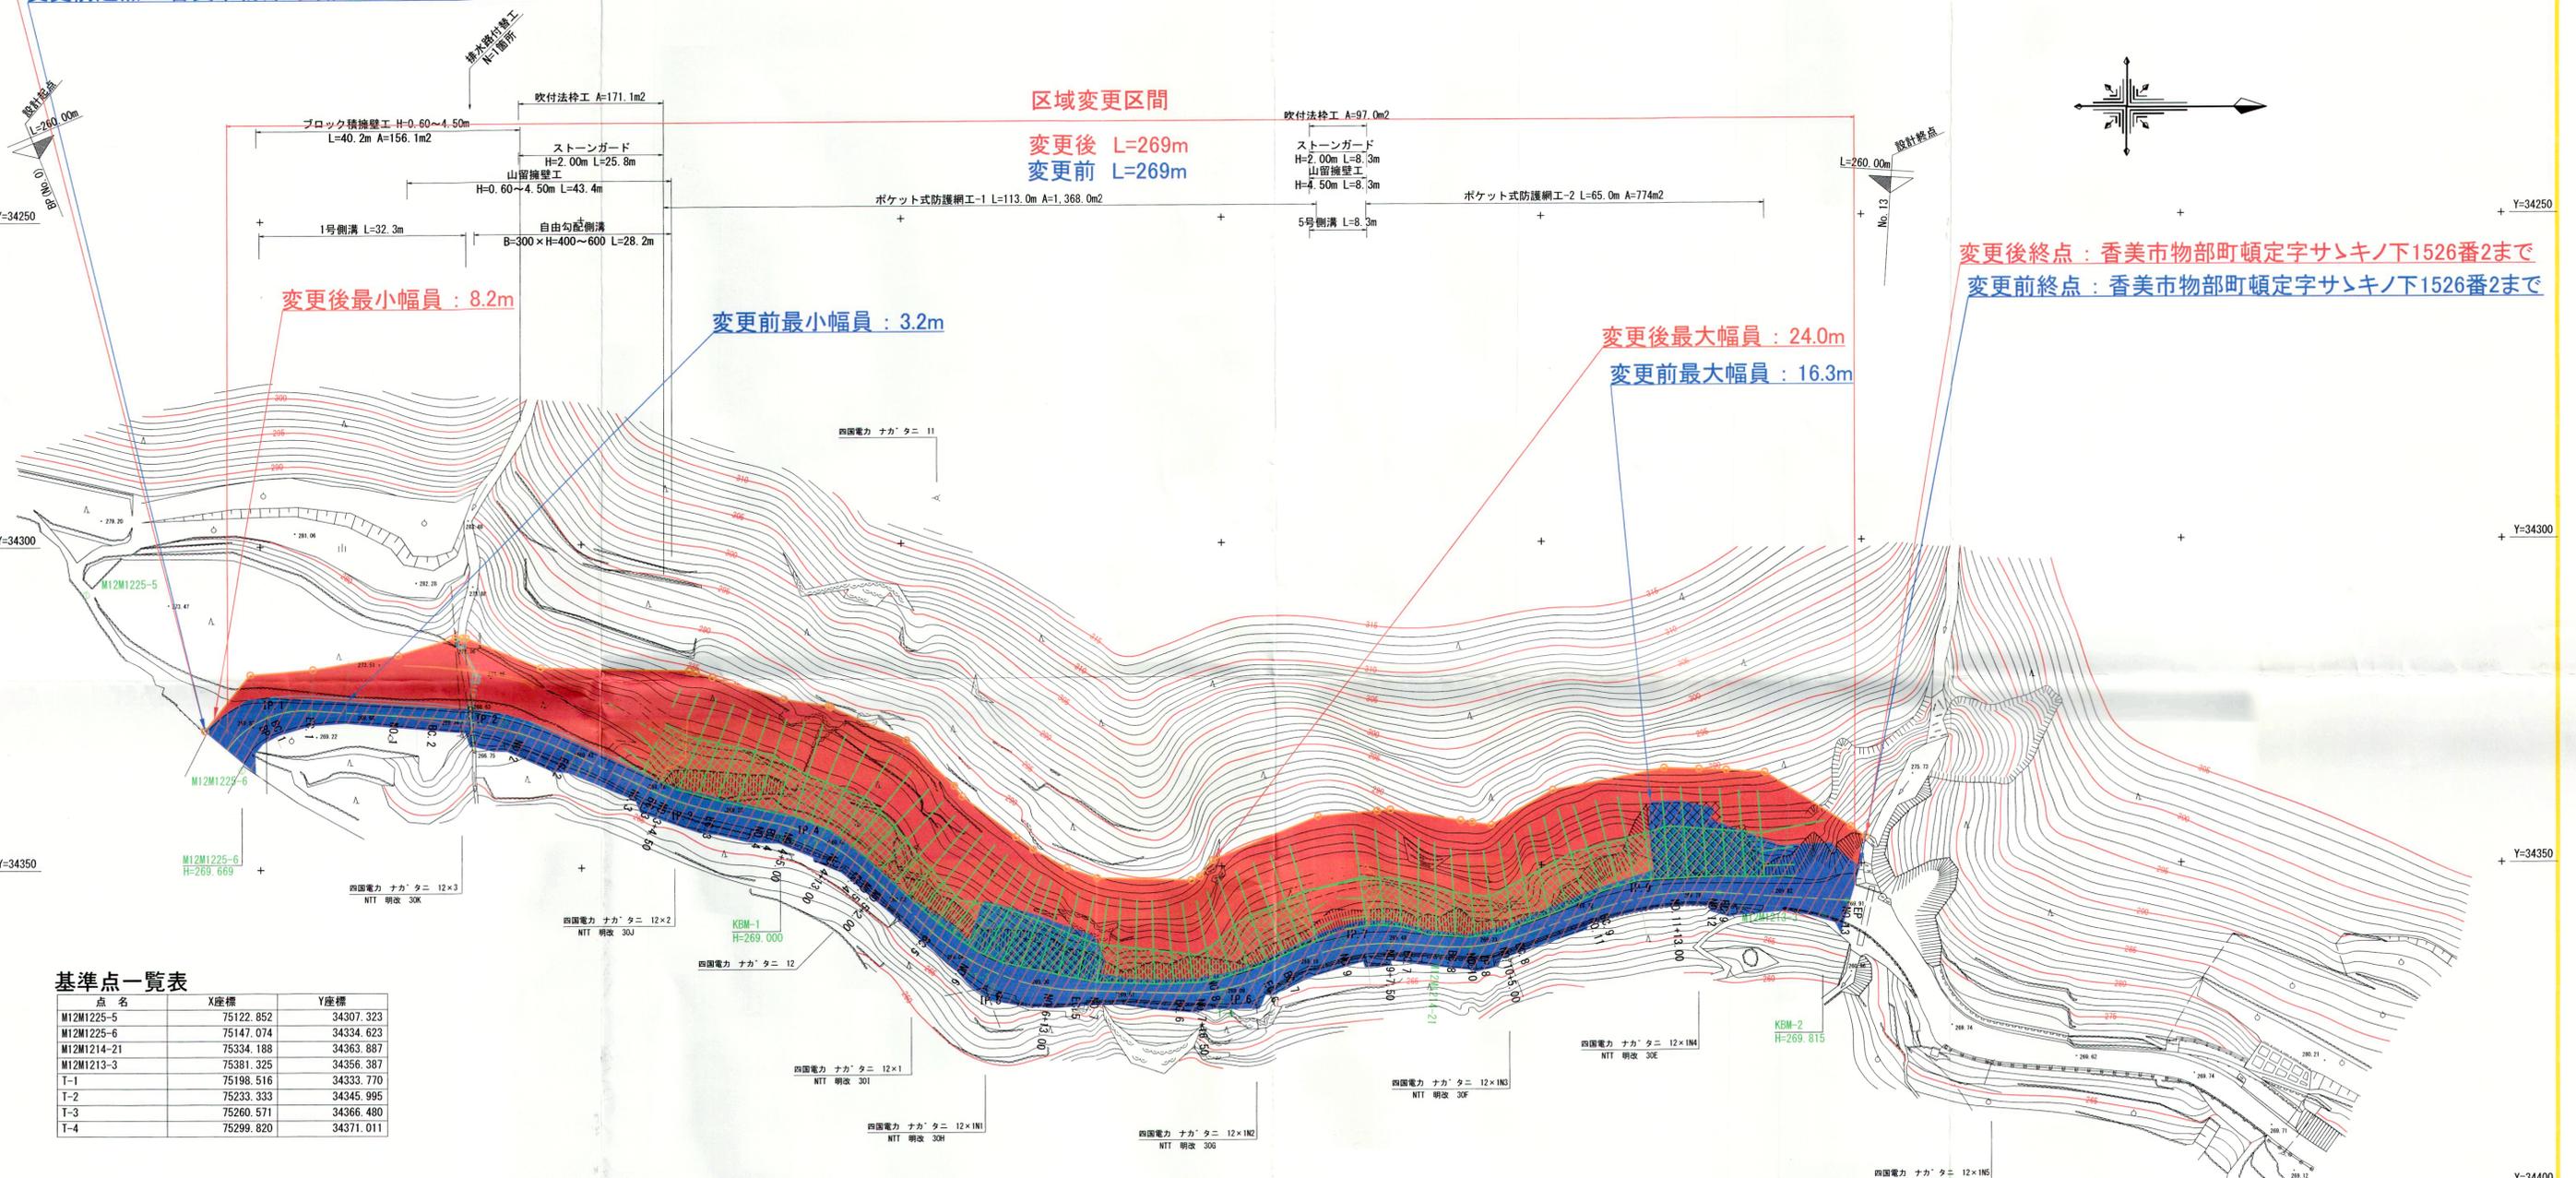

基準点一覧表

点名	X座標	Y座標
M12M1225-5	75122.852	34307.323
M12M1225-6	75147.074	34334.623
M12M1214-21	75334.188	34363.887
M12M1213-3	75381.325	34356.387
T-1	75198.516	34333.770
T-2	75233.333	34345.995
T-3	75260.571	34366.480
T-4	75299.820	34371.011

曲線表

IP	IP間方向角	IA	R	TL	SL	CL	IP間距離	X座標	Y座標
BP	337-54-16						3.616	75150.950	34326.550
IP.1	3-46-52	25-52-36	15.000	3.446	0.391	6.775	33.513	75154.300	34325.190
IP.2	24-38-38	20-51-46	60.000	11.046	1.008	21.848	30.817	75187.740	34327.400
IP.3	11-23-22	13-15-16	40.000	4.647	0.269	9.253	22.585	75215.750	34340.250
IP.4	42-14-05	30-50-43	30.000	8.276	1.121	16.151	35.616	75237.890	34344.710
IP.5	1-47-49	40-26-16	35.000	12.891	2.298	24.702	36.038	75264.260	34368.650
IP.6	335-55-07	25-52-42	30.000	6.893	0.782	13.550	20.537	75300.280	34369.780
IP.7	4-20-43	28-25-36	40.000	10.131	1.263	19.846	21.381	75319.030	34361.400
IP.8	341-36-31	22-44-12	30.000	6.032	0.600	11.905	29.159	75340.350	34363.020
IP.9	3-38-59	22-02-28	50.000	9.738	0.939	19.235	29.690	75368.020	34353.820
EP								75397.650	34355.710

中心点一覧表

点名	X座標	Y座標
BP	75150.950	34326.550
BC.1	75151.107	34326.486
SP.1	75154.362	34325.576
EC.1	75157.739	34325.417
NO.1	75170.767	34326.278
BC.2	75176.718	34326.672
SP.2	75187.492	34328.377
NO.2	75190.487	34329.219
EC.2	75197.780	34332.006
NO.3	75208.857	34337.088
BC.3	75211.526	34338.312
NO.3+4.50	75212.960	34338.936
SP.3	75215.833	34339.994
EC.3	75220.306	34341.168
NO.4	75227.963	34342.711
BC.4	75229.777	34343.076
NO.4+5.00	75232.827	34343.859
SP.4	75237.385	34345.710
NO.4+13.00	75240.053	34347.235
EC.4	75244.018	34350.273
NO.5	75245.498	34351.617
NO.5+2.00	75246.979	34352.961
BC.5	75254.716	34359.985
SP.2	75260.808	34364.420
SP.5	75265.122	34366.519
NO.6+13.00	75273.012	34368.678
EC.5	75277.144	34369.054
NO.7	75279.991	34369.143
BC.3	75293.391	34369.564
NO.7+16.50	75296.482	34369.502
NO.8	75299.951	34369.048
SP.3	75300.129	34369.013
EC.3	75306.573	34366.968
NO.7	75309.780	34365.534
NO.9	75318.860	34362.714
SP.7	75319.246	34362.644
NO.9+7.50	75326.320	34362.054
EC.7	75329.132	34362.168
BC.8	75334.336	34362.563
NO.10	75338.798	34362.569
SP.8	75340.277	34362.424
NO.10+5.00	75343.731	34361.791
EC.8	75346.074	34361.117
NO.11	75357.993	34357.154
BC.9	75358.780	34356.892
SP.9	75368.141	34354.752
NO.12	75377.674	34354.435
EC.9	75377.738	34354.440
NO.13	75397.634	34355.709
EP	75397.650	34355.710

高知県			
工事種別	道交地防災(防災) 第107-005-2号 県道安芸物部線 防災・安全交付金測量設計調査委託業務		
図面名称	平面図	縮尺	S:1:500
路線河川名	県道安芸物部線		
工事箇所	高知県 香美市 物部町 頓定		
設計種別			
事務所名	高知県中央東土木事務所	図面番号	1/28
会社名	株式会社 新晃総合コンサルタント		