

供用開始区間 L=365m

平面図


S=1/1000

起点：高岡郡四万十町志和峯字笹ヶ谷山325番4から

終点：高岡郡四万十町黒石字宮ノ串1192番2まで

No. 33+6.0

No. 15+1.0

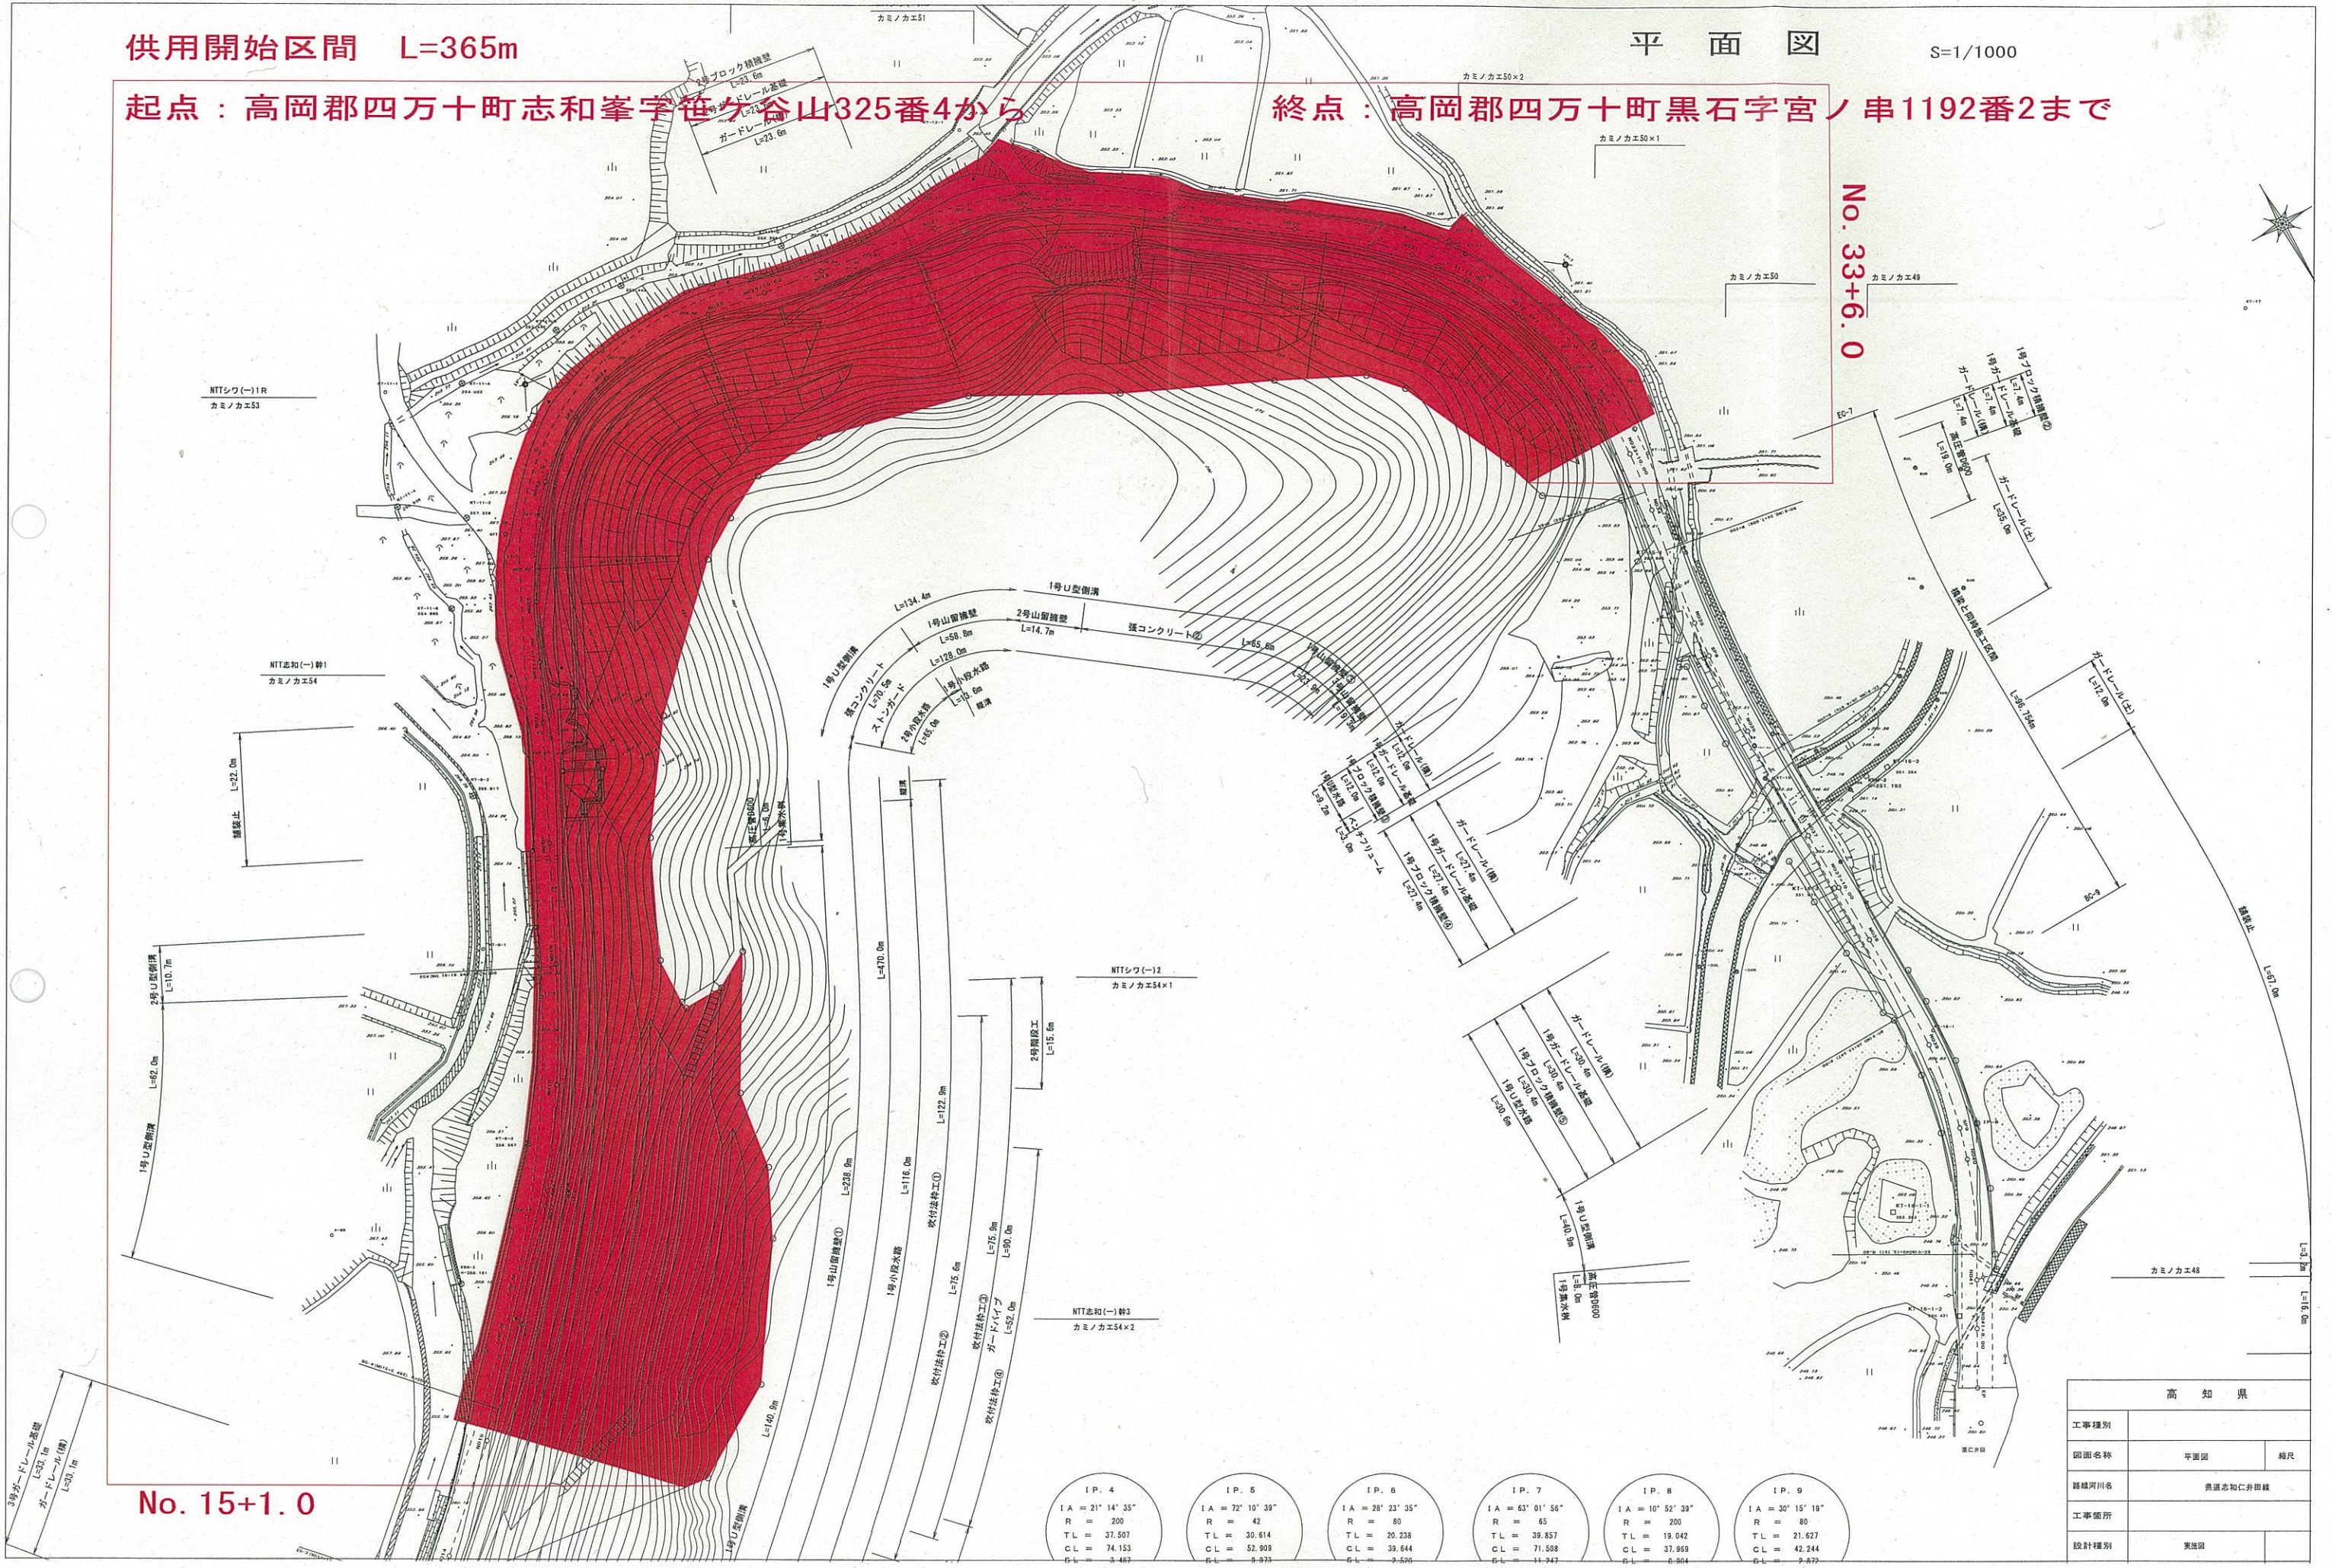

IP. 4 IA = 21° 14' 35" R = 200 TL = 37.507 CL = 74.153 GL = 3.467	IP. 5 IA = 72° 10' 39" R = 42 TL = 30.614 CL = 52.909 GL = 9.973	IP. 6 IA = 28° 23' 35" R = 80 TL = 20.238 CL = 39.644 GL = 2.500	IP. 7 IA = 63° 01' 56" R = 65 TL = 39.857 CL = 71.598 GL = 11.247	IP. 8 IA = 10° 52' 39" R = 200 TL = 19.042 CL = 37.969 GL = 6.864	IP. 9 IA = 30° 15' 19" R = 80 TL = 21.627 CL = 42.244 GL = 2.672
--	---	---	--	--	---

高知県		
工事種別	平面図	縮尺
図面名称	高岡郡四万十町志和峯字笹ヶ谷山325番4から黒石字宮ノ串1192番2まで	
路線河川名	高岡川	
工事箇所	高岡郡四万十町志和峯字笹ヶ谷山325番4から黒石字宮ノ串1192番2まで	
設計種別	測量図	