

計画平面図

高知市新野西町地区

S=1:250




IP	IP間方向	道路幅員	IP間距離	X座標	Y座標
BP	238-50-59	JA	26.550	63887.745	5144.668
IP 1	239-43-39	O-52-40	30.003	63874.011	5121.946
IP 2	238-50-57	O-52-42	59.897	63858.599	5096.034
EP				63829.971	5048.197

点名	X座標	Y座標	備考
4233	63816.393	5011.004	地籍図接点
4238	63822.347	5027.467	"
4239	63844.029	5056.869	"
4240	63861.033	5079.227	"
4241	63883.303	5080.932	"
4244	63869.701	5132.111	"
4245	63896.460	5146.903	"
4289	63812.074	5056.463	"
4290	63810.927	5041.300	"
4298	63830.513	5065.059	"
4300	63809.380	5024.419	"

点名	X座標	Y座標	備考
PI 0	63867.507	5125.781	中心点
PI 4	63867.507	5125.781	"
PI 8	63867.507	5125.781	"
点名	X座標	Y座標	備考
BP	63874.011	5121.946	
IP 1	63874.011	5121.946	
IP 2	63874.011	5121.946	
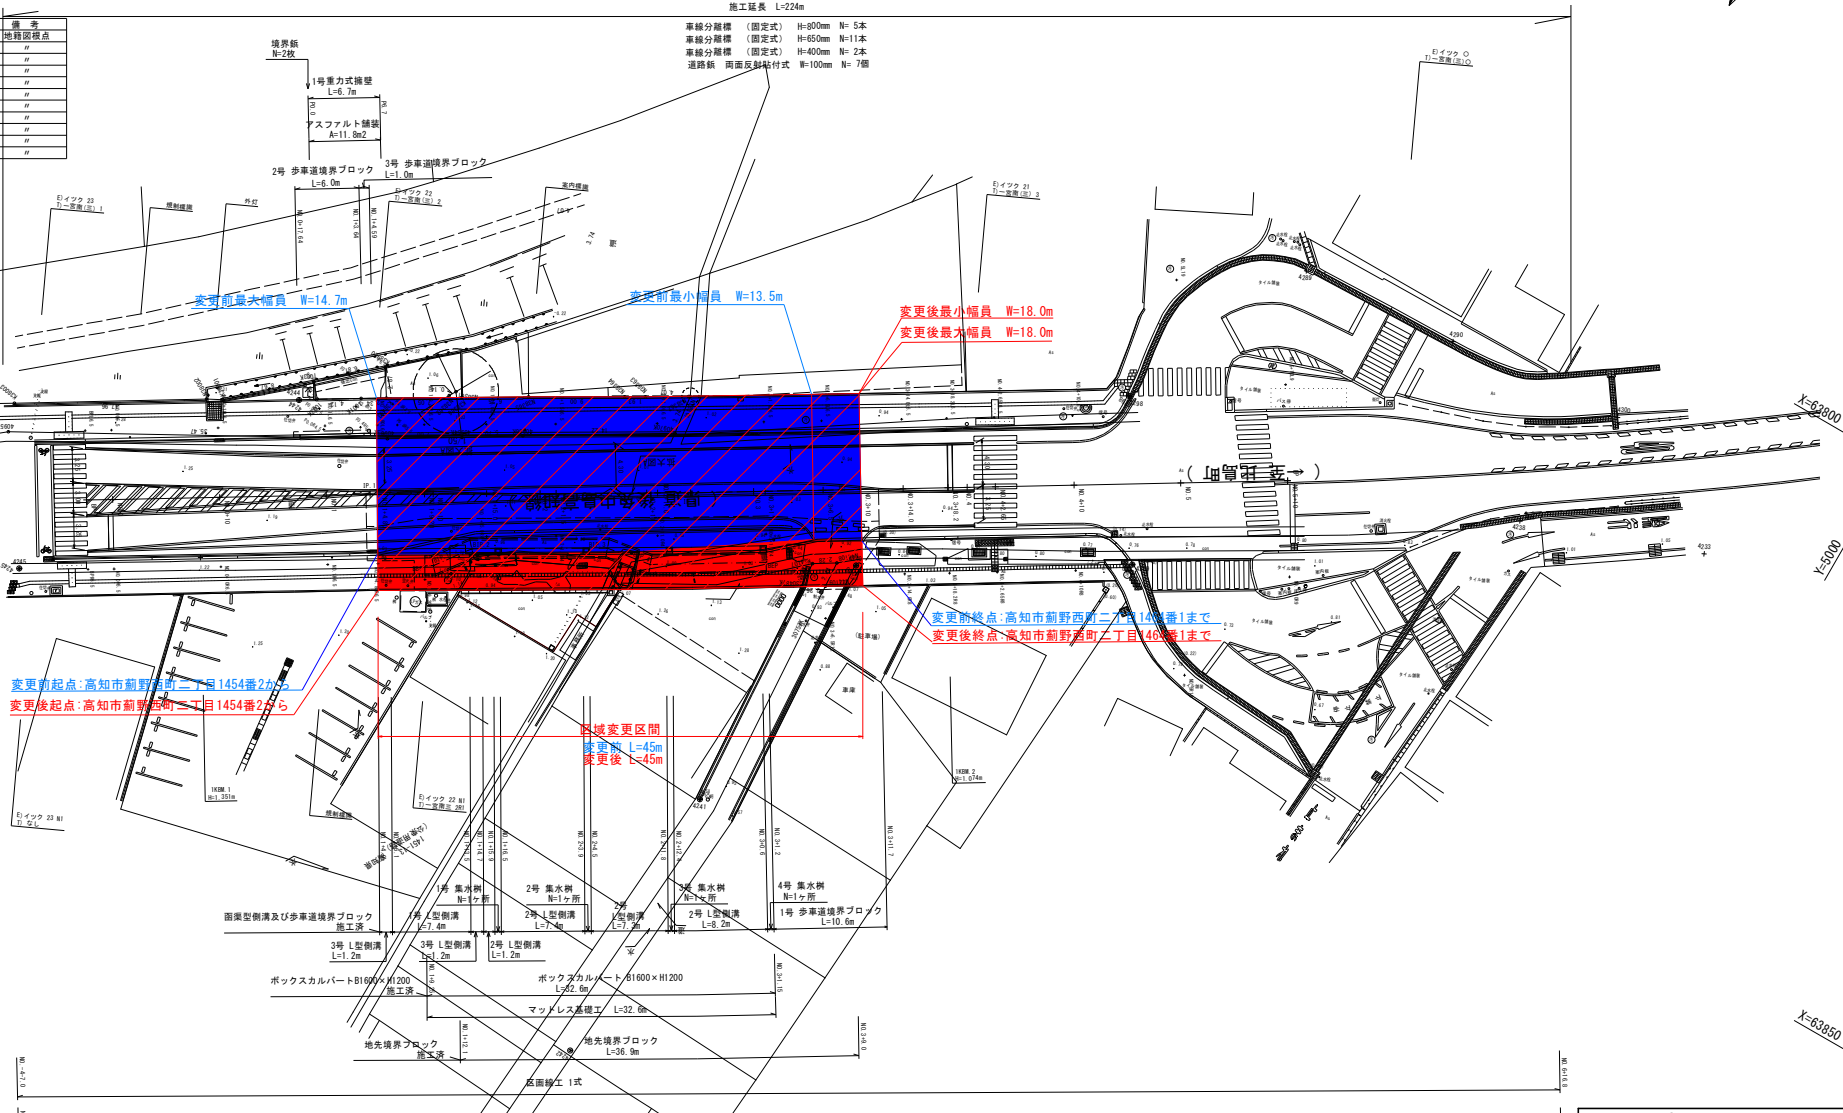

高知県				
工事種別	道改(特定)第06-03-2号 県道後免中島高知線 道路改良工事			
図面名称	区域変更図	縮尺	S=1:250	
路線河川名	県道後免中島高知線			
工事箇所	高知県 高知市新野西町			
設計種別				
事務所名	高知土木事務所	図面番号		
会社名				