

平面図

S=1:1000


安芸郡安田町与床



起点: 安芸郡安田町与床字前島461番1から

供用開始区間: L=483m

終点: 安芸郡安田町与床字本田島326番地先まで

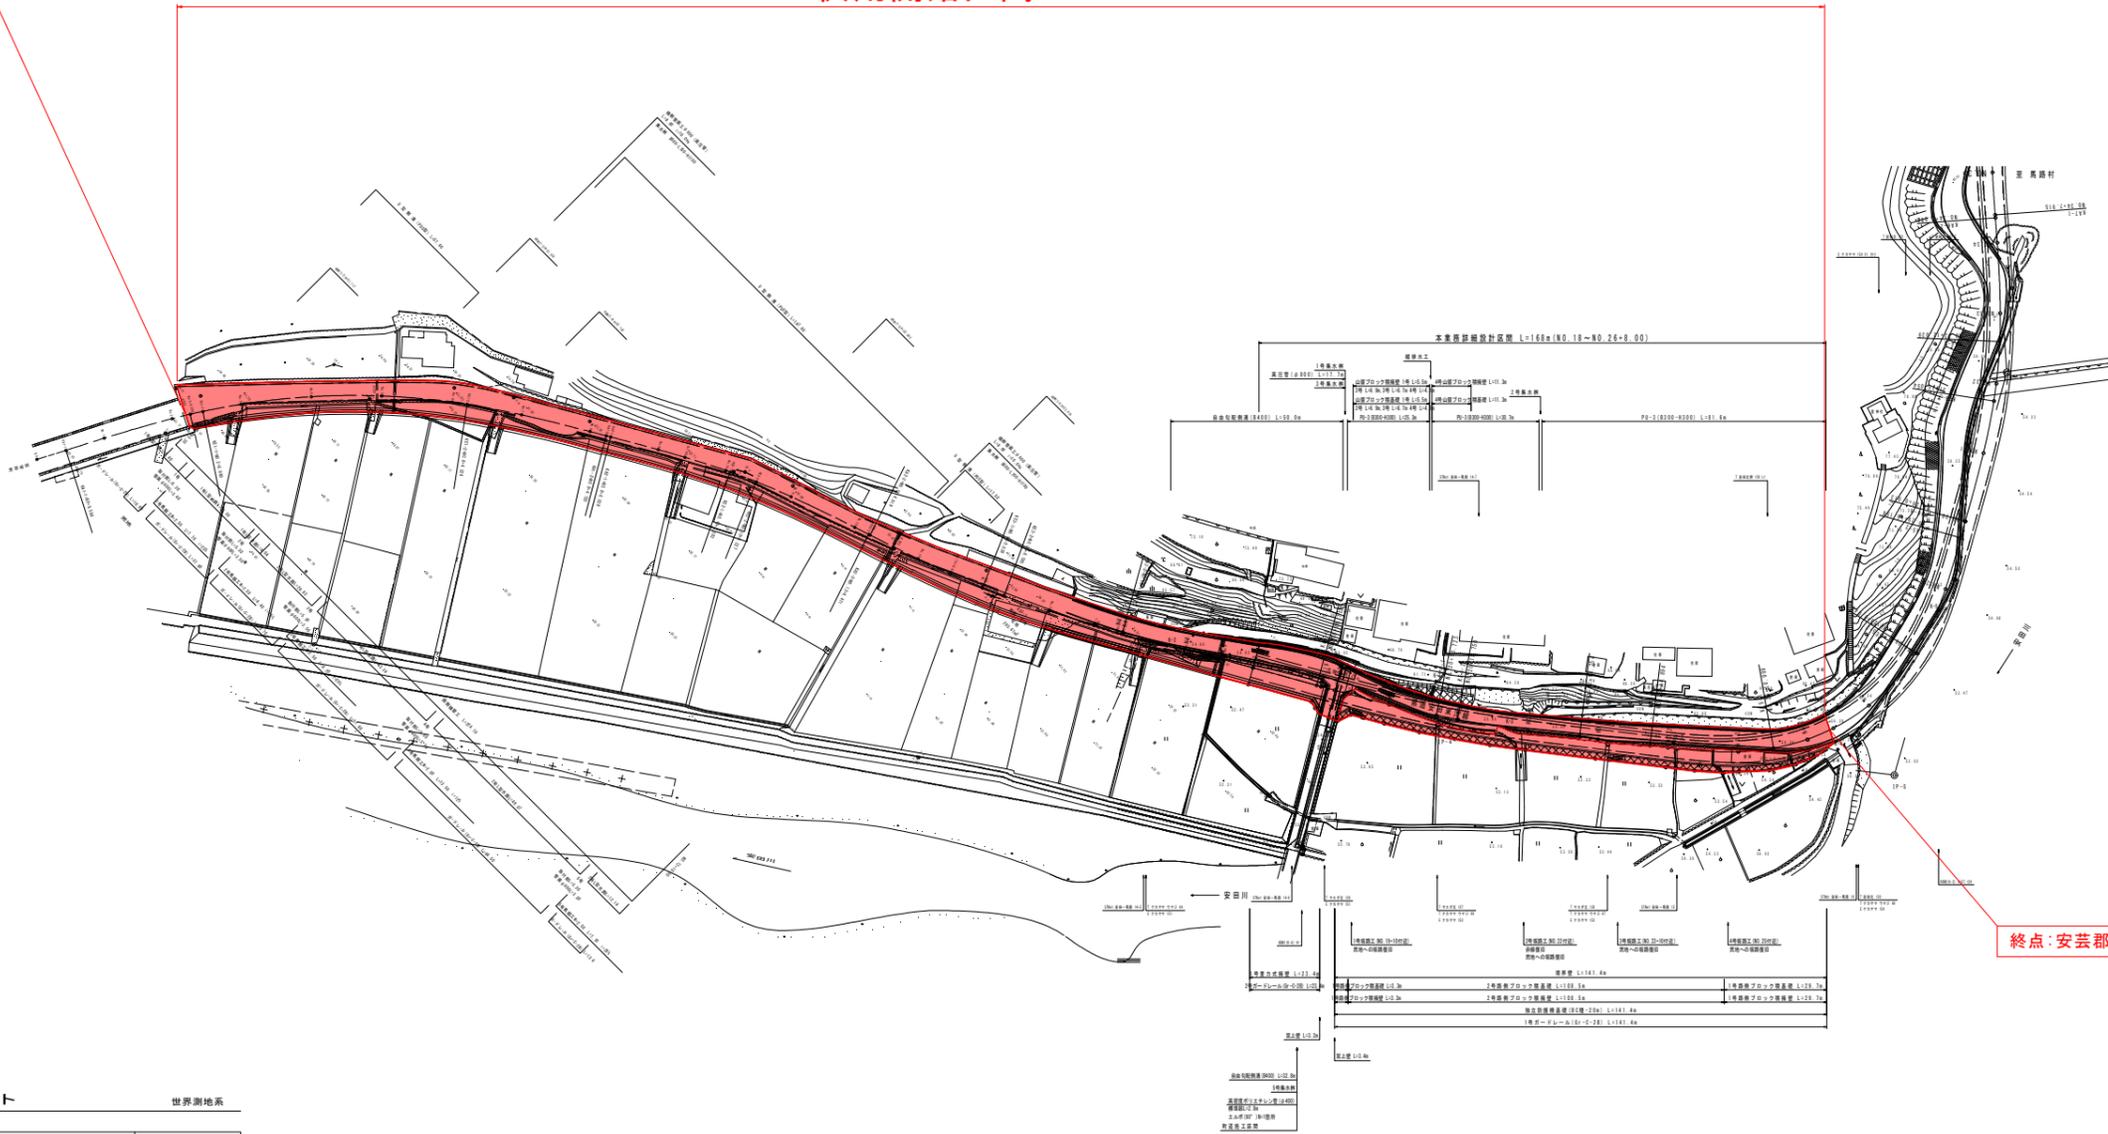

座標リスト

世界測地系

点番	点名	X座標	Y座標	標高
1	T-1	54845.450	47286.378	H=51.587
2	T-2	54858.100	47214.488	H=54.117
3	T-3	54905.764	47248.579	H=51.674
4	T-4	54935.010	47277.071	H=52.142
5	T-5	54964.172	47336.011	H=52.862
6	T-6	54980.931	47383.511	H=53.419
7	T-7	54943.954	47430.276	H=53.107
9	IP-1	54905.544	47234.467	
10	IP-2	54966.397	47338.337	
11	IP-3	54990.958	47412.631	

IP-1	
1A: 20-04	
R= 205.000	
CL= 158.135	
A1= 91.000	A2= 91.000
L1= 40.395	L2= 40.395

IP-2	
1A: 12-04-15	
R= 205.000	
CL= 78.422	
A1= 85.000	A2= 85.000
L1= 35.244	L2= 35.244

IP-3	
1A: 11-23-43	
R= 210.000	
CL= 76.984	
A1= 86.000	A2= 86.000
L1= 35.219	L2= 35.219

IP	IP-4	Y	0.729	0.729
KNO	IP-4-1 IP-4-2	r	3° 34' 53"	3° 34' 53"
IA	8° 23' 45"	Lc	6.027	
R	280.0000	CL	76.035	
L	35.004 35.004	Tc	38.065	38.065
ΔR	0.182 0.182	S	34.997	34.997
XW	17.500 17.500	W	20.565	
X	34.980 34.990	A	99.000	99.000

IP	IP-5	Y	3.404	3.404
KNO	IP-5-1 IP-5-2	r	16° 45' 56"	16° 45' 56"
IA	81° 18' 36"	Lc	50.034	
R	60.0000	CL	120.262	
L	35.114 35.114	Tc	69.766	69.766
ΔR	0.854 0.854	S	34.980	34.980
XW	17.507 17.507	W	52.259	
X	34.814 34.814	A	45.900	45.900

ΔW=0.50m

高知県			
工事種別			
図面名称	平面図	縮尺	1:1000
路線河川名	県道安田東洋線		
工事箇所	高知県安芸郡安田町与床		
設計種別			
事務所名	高知県安芸土木事務所	図面番号	