


供用開始区間:L=601m

平面図 S=1:500

起点:安芸郡安田町瀬切字受ヶ288番1地先から

終点:安芸郡安田町瀬切字島石520番1まで

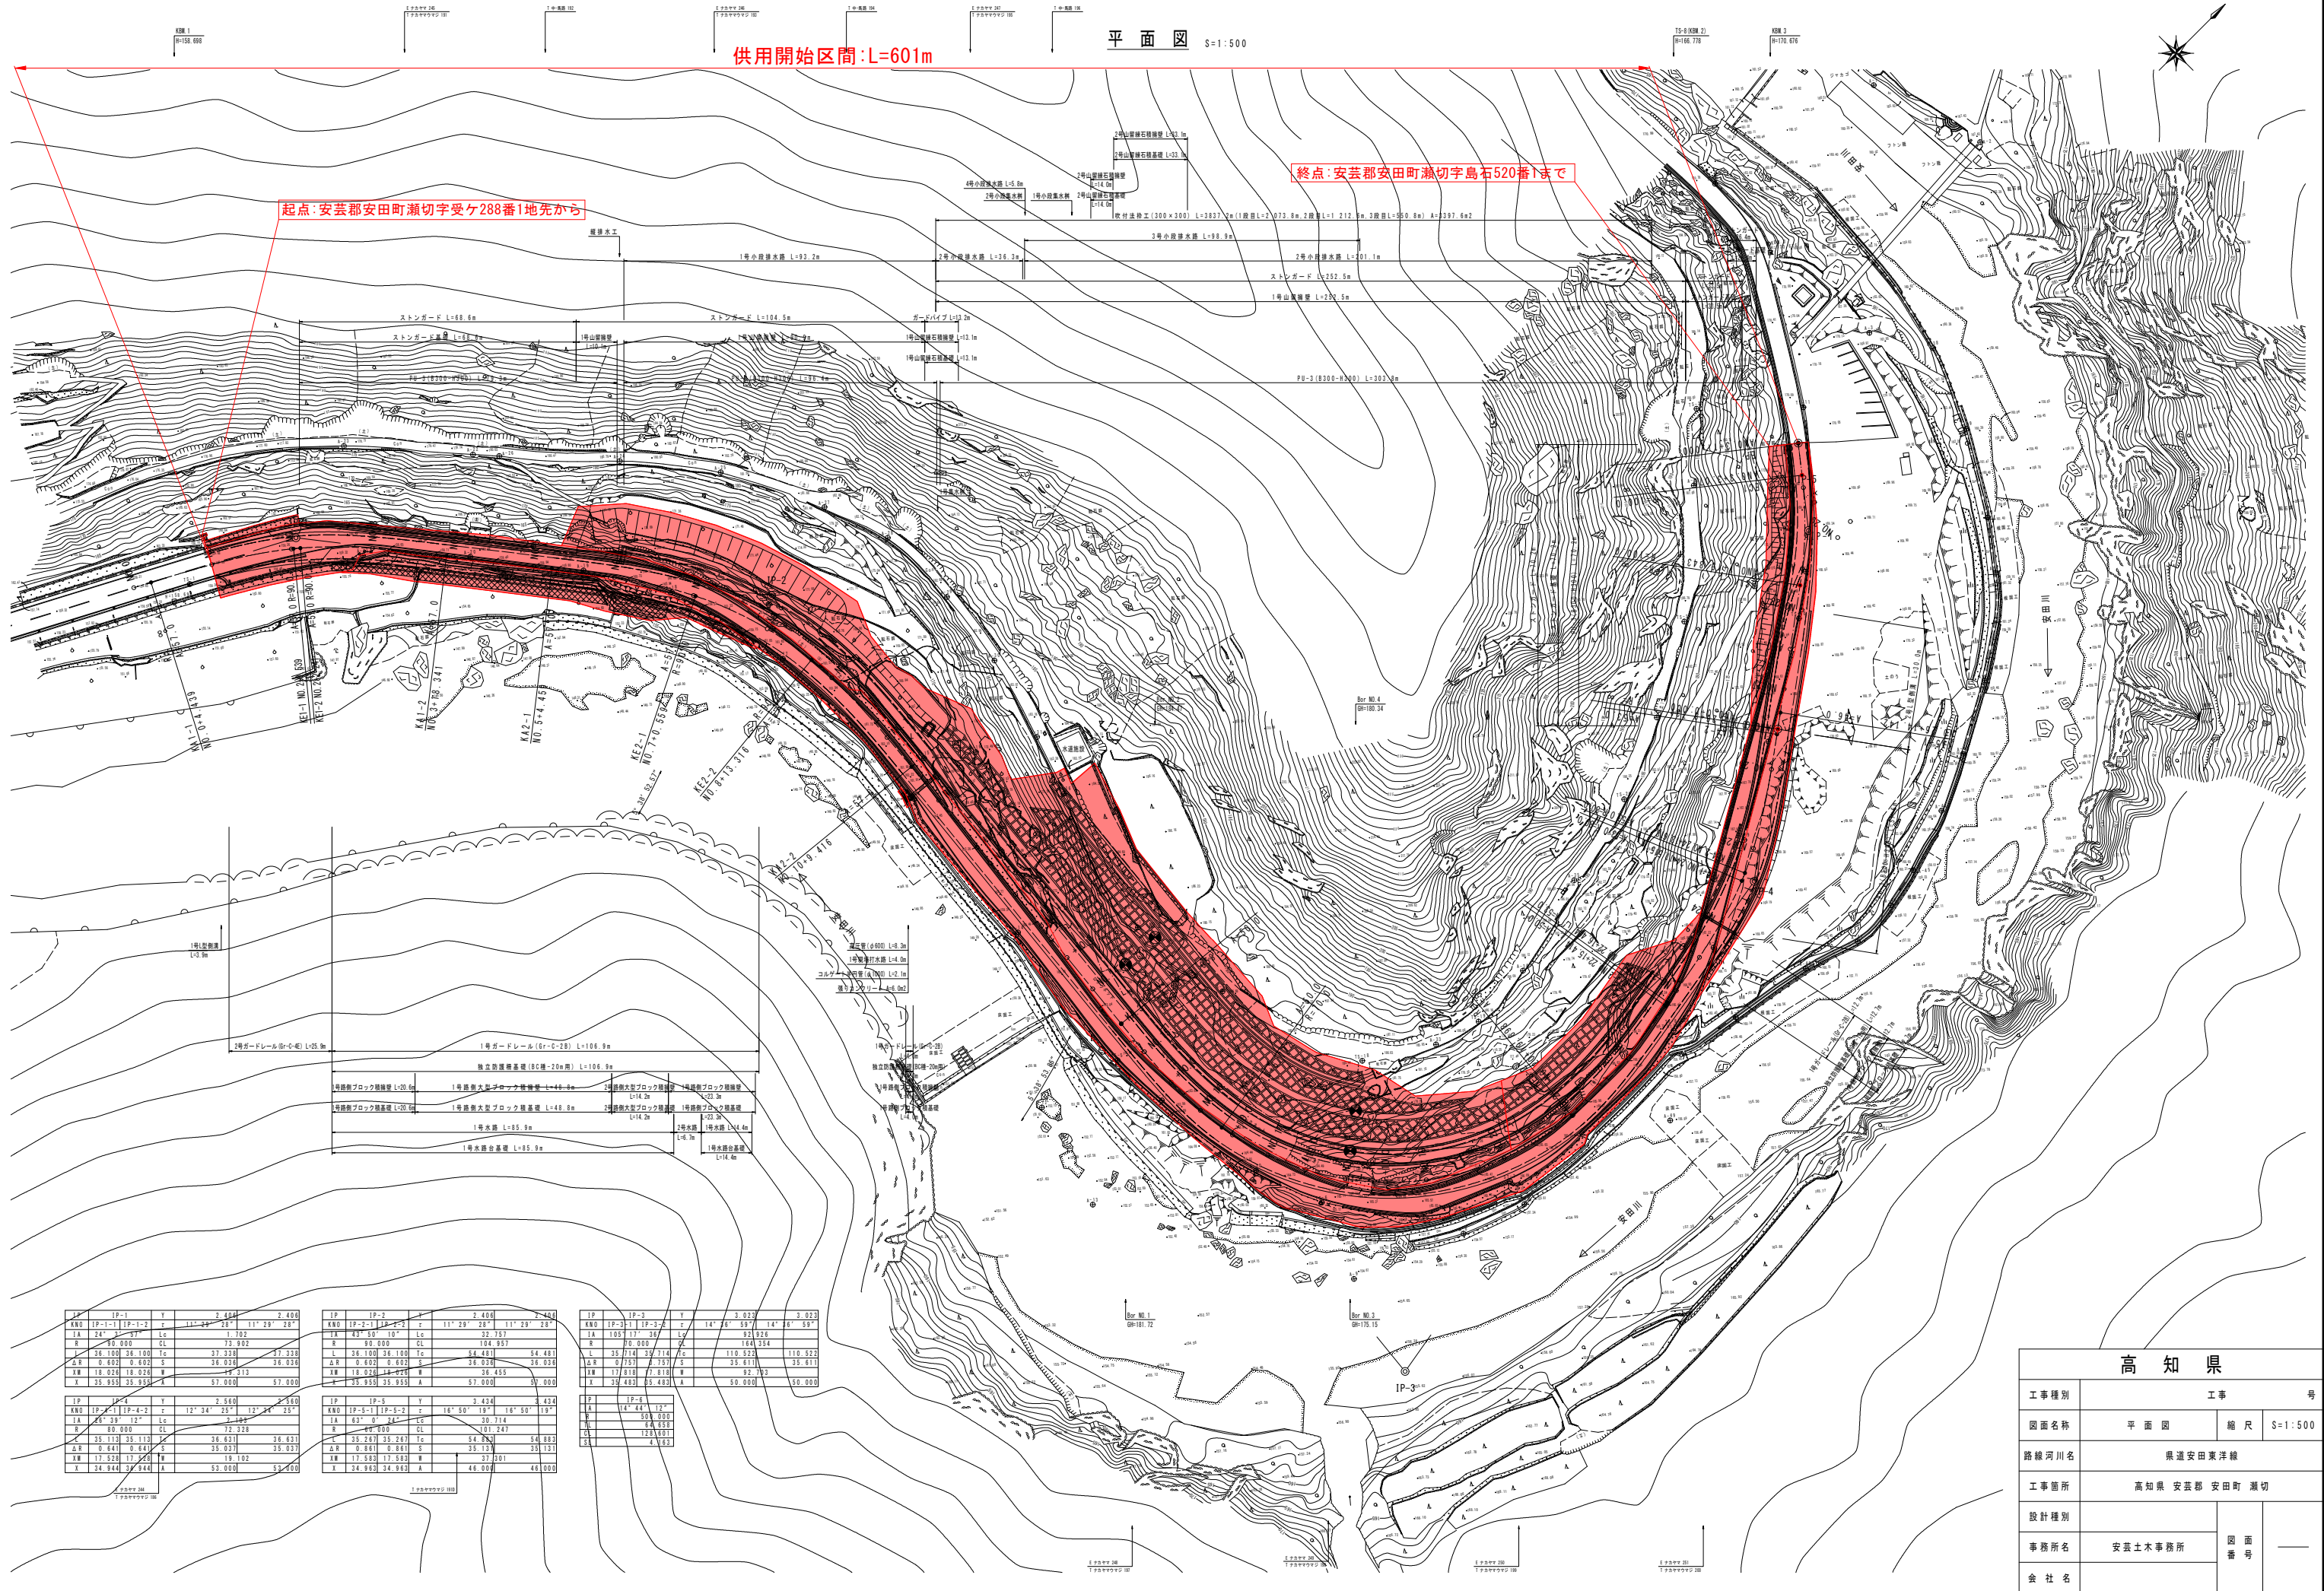

IP	IP-1	Y	2.400	2.400
KNO	IP-1-1	IP-1-2	c	11° 34' 28" 11° 29' 28"
IA	24° 39' 12"	Lc	1.102	
R	90.000	CL	73.902	
L	36.100 36.100	Tc	37.339	37.339
ΔR	0.000 0.000	S	36.039	36.039
X	19.020 19.020	W	35.073	35.073
X	35.953 35.953	A	57.000	57.000

IP	IP-2	Y	2.400	2.400
KNO	IP-2-1	IP-2-2	c	11° 29' 28" 11° 29' 28"
IA	83° 0' 24"	Lc	12.757	
R	90.000	CL	104.957	
L	36.100 36.100	Tc	54.481	54.481
ΔR	0.000 0.000	S	36.039	36.039
X	18.024 18.024	W	35.455	35.455
X	35.953 35.953	A	57.000	57.000

IP	IP-3	Y	3.020	3.020
KNO	IP-3-1	IP-3-2	c	14° 0' 58" 14° 6' 59"
IA	135° 17' 35"	Lc	32.976	
R	90.000	CL	164.354	
L	35.714 35.714	Tc	110.523	110.523
ΔR	0.000 0.000	S	35.011	35.011
X	17.018 17.018	W	32.963	32.963
X	33.483 33.483	A	50.000	50.000

IP	IP-4	Y	2.800	2.800
KNO	IP-4-1	IP-4-2	c	12° 34' 35" 12° 24' 25"
IA	26° 39' 12"	Lc	2.085	
R	90.000	CL	72.339	
L	35.120 35.120	Tc	36.031	36.031
ΔR	0.000 0.000	S	35.073	35.073
X	17.520 17.520	W	19.102	19.102
X	34.944 34.944	A	53.000	53.000

IP	IP-5	Y	3.424	3.424
KNO	IP-5-1	IP-5-2	c	16° 50' 19" 16° 50' 19"
IA	83° 0' 24"	Lc	30.714	
R	90.000	CL	191.247	
L	35.120 35.120	Tc	14.763	14.763
ΔR	0.000 0.000	S	35.120	35.120
X	17.520 17.520	W	37.001	37.001
X	34.963 34.963	A	46.000	46.000

IP	IP-6	Y	3.424	3.424
KNO	IP-6-1	IP-6-2	c	14° 44' 12"
IA	14° 44' 12"	Lc	50.000	
R	90.000	CL	144.000	
L	35.120 35.120	Tc	14.763	14.763
ΔR	0.000 0.000	S	35.120	35.120
X	17.520 17.520	W	37.001	37.001
X	34.963 34.963	A	46.000	46.000

高知県	
工事種別	工事 号
図面名称	平面図 縮尺 S=1:500
路線河川名	県道安田東洋線
工事箇所	高知県 安芸郡 安田町 瀬切
設計種別	
事務所名	安芸土木事務所
金社名	