

# 区域変更図(1/3)

S=1:1,000

## 区域変更区間

変更前 L=996m  
 変更後 L=996m

変更前起点：土佐清水市宗呂字宮ノ前乙50番3から


変更後起点：土佐清水市宗呂字宮ノ前乙50番3から

|    |               |
|----|---------------|
| IP | 3             |
| IA | 56° 5' 27.98" |
| R  | 37.0000       |
| TL | 19.7110       |
| CL | 36.2221       |
| SL | 4.9228        |

変更後最小幅員：W=8.8m

|     |               |         |         |                |                |
|-----|---------------|---------|---------|----------------|----------------|
| IP  | 1             | Y       | 2.7267  | 2.7267         |                |
| KNO | 1-1           | 1-2     | r       | 17° 19' 48.74" | 17° 19' 48.74" |
| IA  | 40° 1' 57.83" | Lo      | 4.2194  |                |                |
| R   | 45.0000       | CL      | 58.6639 |                |                |
| L   | 27.2222       | 27.2222 | To      | 30.2121        | 30.2121        |
| ΔR  | 0.6839        | 0.6839  | S       | 27.1117        | 27.1117        |
| XI  | 13.5697       | 13.5697 | II      | 16.6424        |                |
| X   | 26.9742       | 26.9742 | A       | 35.0000        | 35.0000        |

|    |               |
|----|---------------|
| IP | 2             |
| IA | 36° 55' 6.38" |
| R  | 54.0000       |
| TL | 18.0254       |
| CL | 34.7948       |
| SL | 2.9290        |

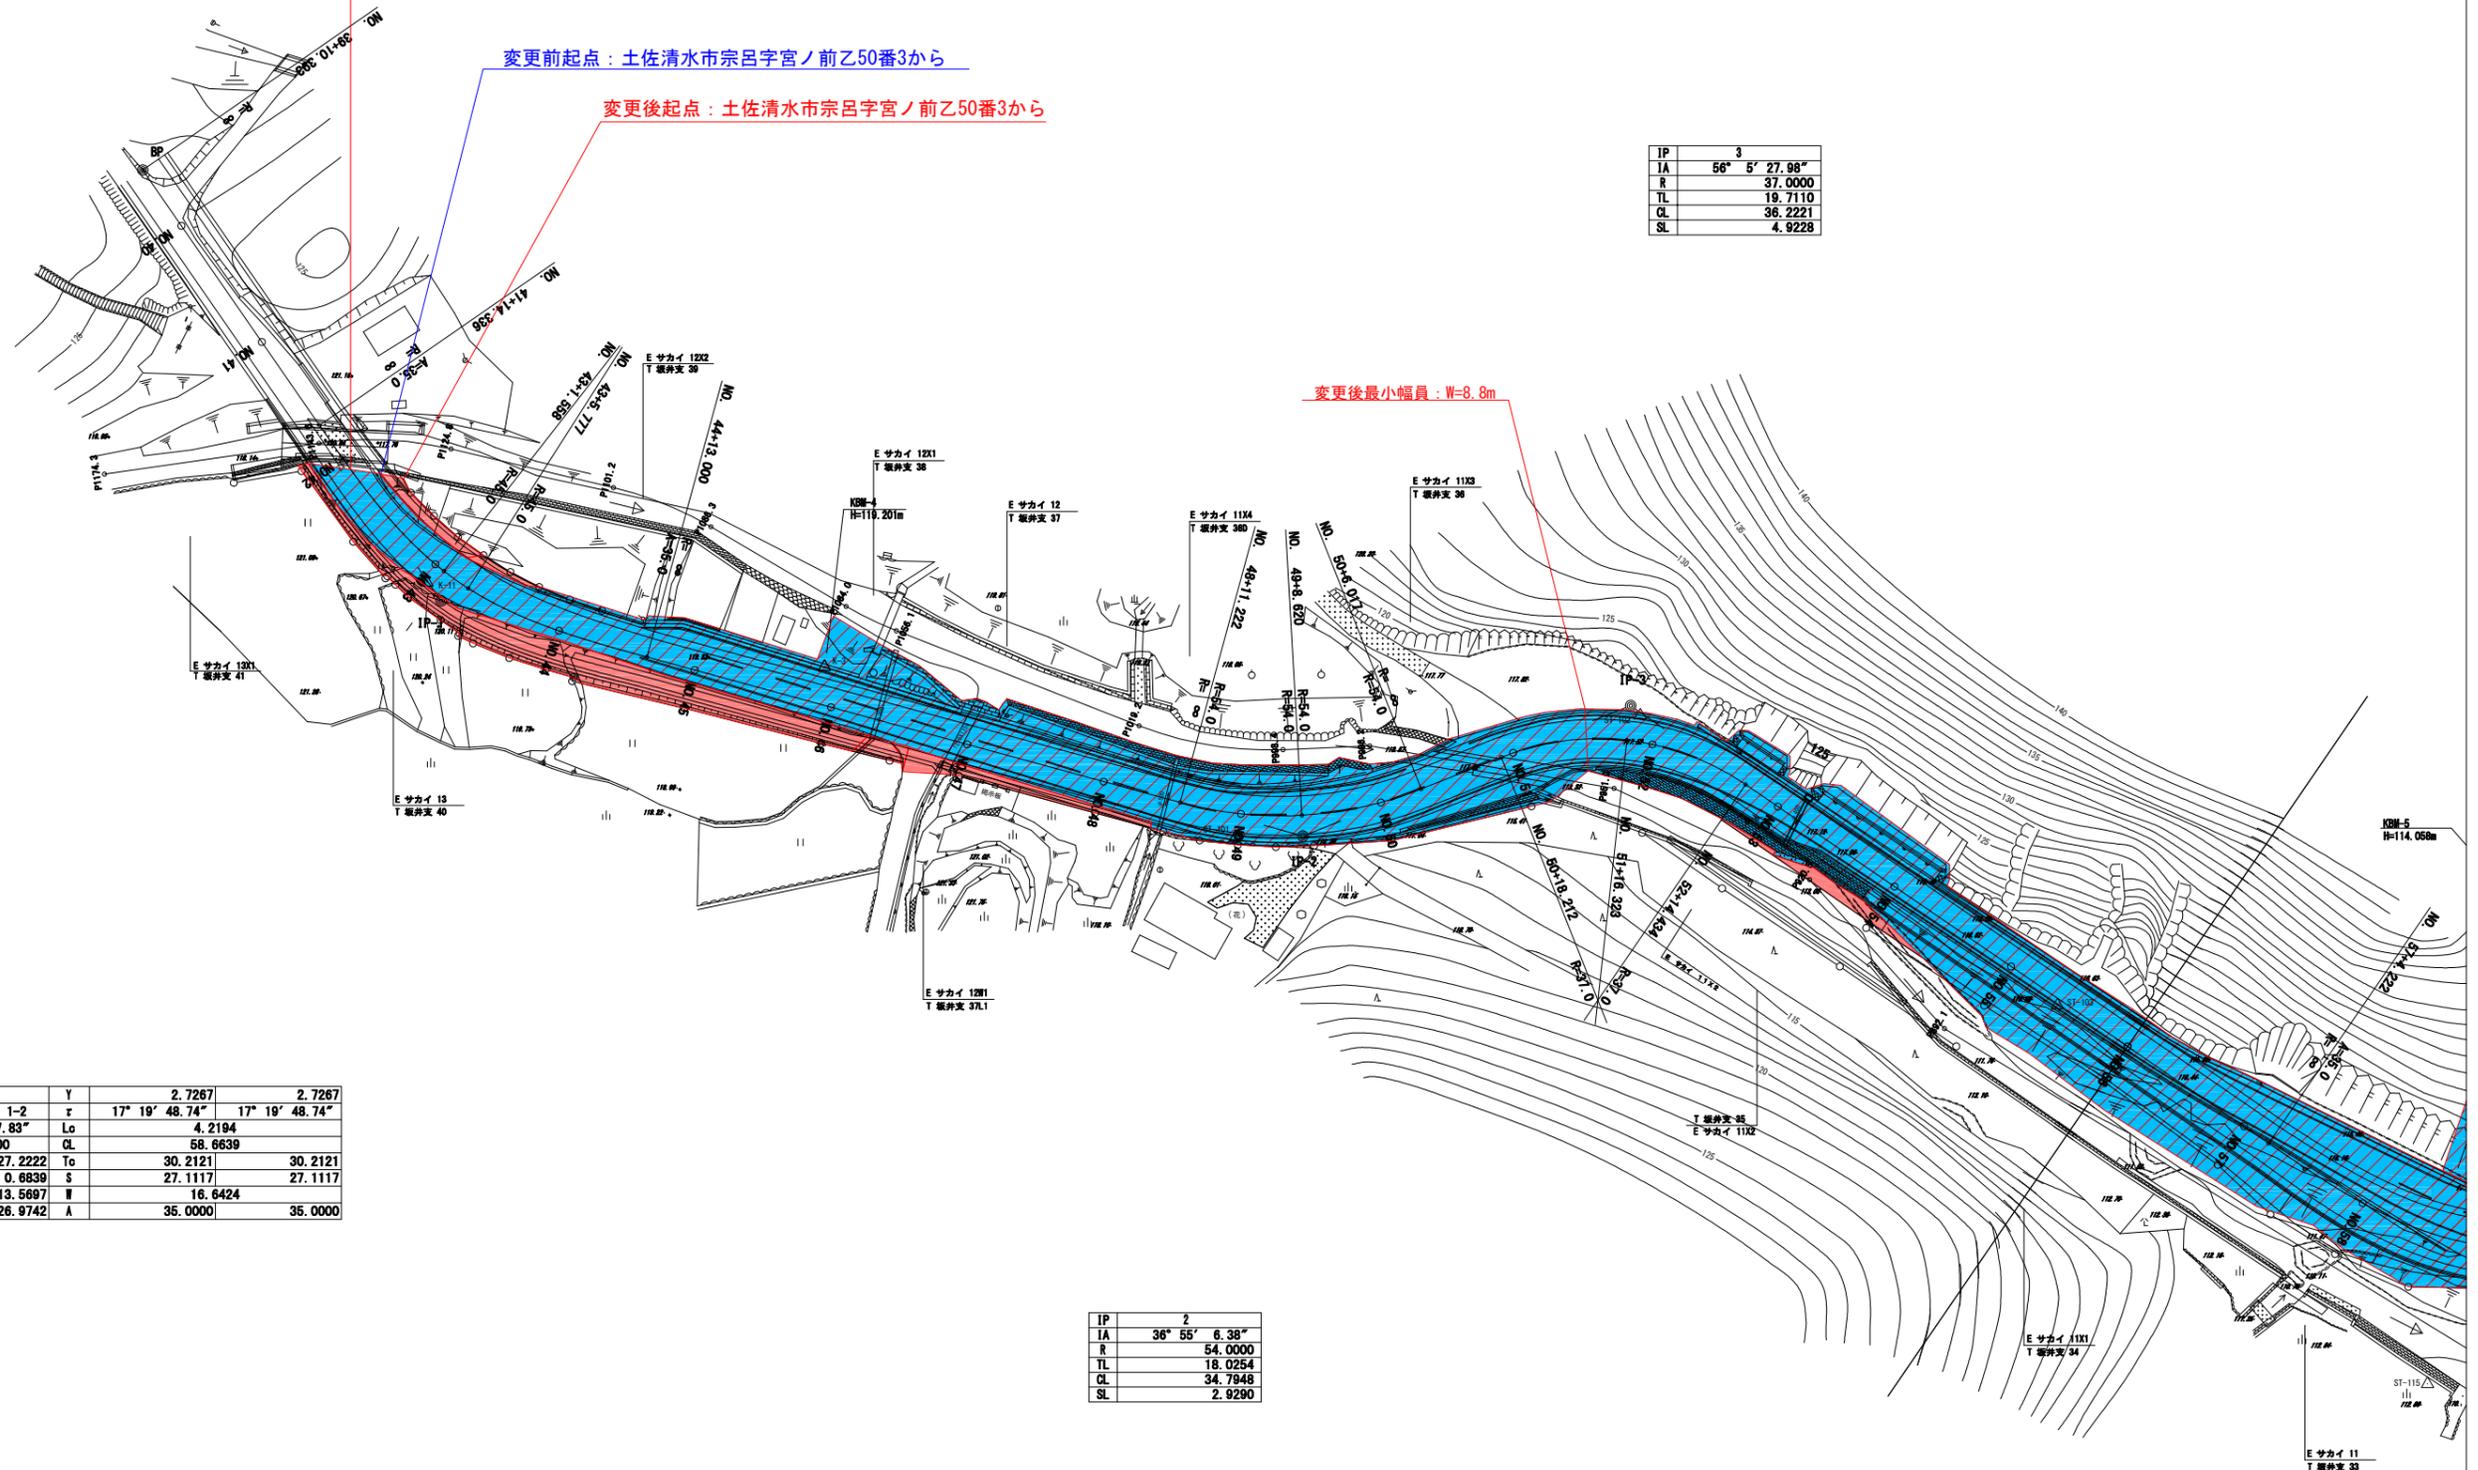

E サカイ 11  
T 幅員 33

# 区域変更図 (2/3)

S=1:1,000

## 区域変更区間

変更前 L=996m  
 変更後 L=996m

|     |                 |    |                |                |
|-----|-----------------|----|----------------|----------------|
| IP  | 7               | Y  | 2.2501         | 2.2501         |
| KNO | 7-1 7-2         | r  | 15° 13' 53.85" | 15° 13' 53.85" |
| IA  | 34° 11' 56.36"  | Lo | 3.1296         |                |
| R   | 48.0000         | CL | 54.1713        |                |
| L   | 25.5208 25.5208 | To | 27.6702        | 27.6702        |
| ΔR  | 0.5640 0.5640   | S  | 25.4408        | 25.4408        |
| XM  | 12.7304 12.7304 | W  | 14.9398        |                |
| X   | 25.3411 25.3411 | A  | 35.0000        | 35.0000        |


変更前最大幅員 : W=39.4m

変更後最大幅員 : W=39.4m

変更前最小幅員 : W=5.8m

|     |                 |    |               |               |
|-----|-----------------|----|---------------|---------------|
| IP  | 5               | Y  | 4.8674        | 4.8674        |
| KNO | 5-1 5-2         | r  | 25° 38' 4.29" | 25° 38' 4.29" |
| IA  | 51° 58' 13.87"  | Lo | 0.4530        |               |
| R   | 37.0000         | CL | 66.6692       |               |
| L   | 33.1081 33.1081 | To | 35.0759       | 35.0759       |
| ΔR  | 1.2256 1.2256   | S  | 32.8145       | 32.8145       |
| XM  | 16.4442 16.4442 | W  | 18.6317       |               |
| X   | 32.4515 32.4515 | A  | 35.0000       | 35.0000       |

|     |                 |    |              |              |
|-----|-----------------|----|--------------|--------------|
| IP  | 8               | Y  | 1.3325       | 1.3325       |
| KNO | 8-1 8-2         | r  | 9° 3' 51.74" | 9° 3' 51.74" |
| IA  | 19° 43' 17.69"  | Lo | 2.2240       |              |
| R   | 80.0000         | CL | 52.8490      |              |
| L   | 25.3125 25.3125 | To | 26.6095      | 26.6095      |
| ΔR  | 0.3334 0.3334   | S  | 25.2844      | 25.2844      |
| XM  | 12.6457 12.6457 | W  | 13.9638      |              |
| X   | 25.2492 25.2492 | A  | 45.0000      | 45.0000      |

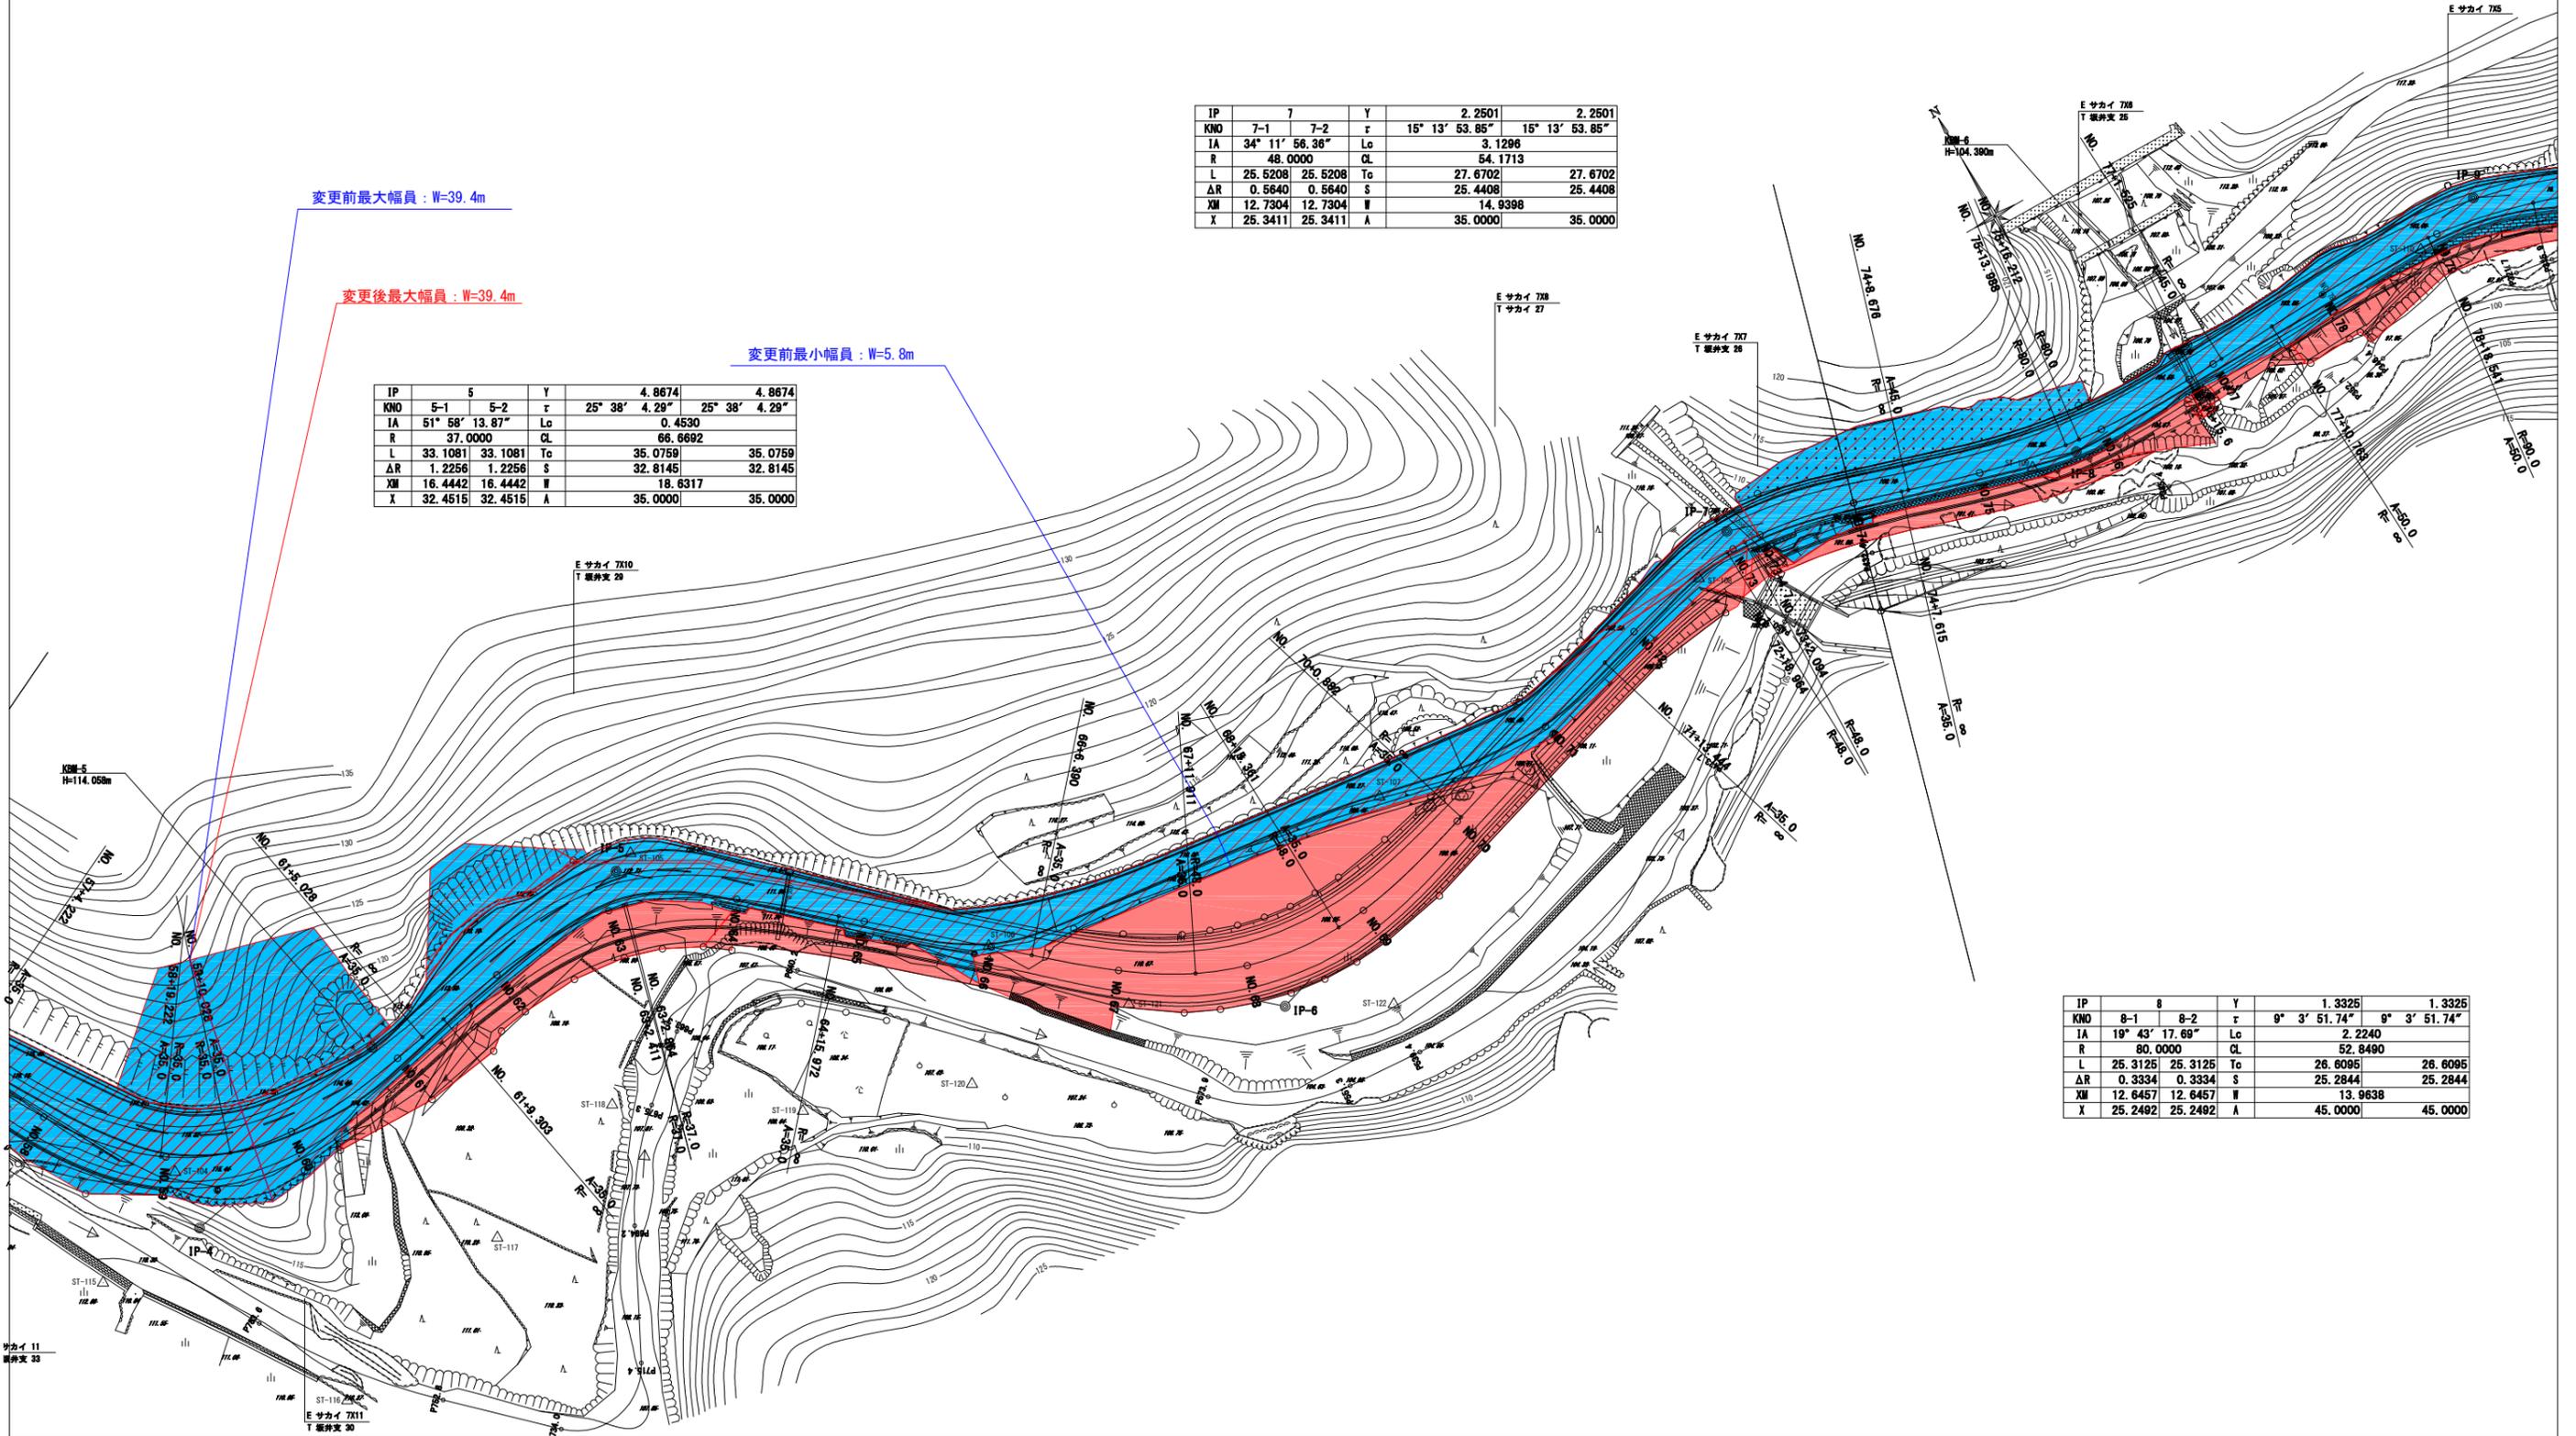

サカイ 11  
縦断 33


E サカイ 7X11  
T 縦断 30

区域変更区間

変更前 L=996m  
変更後 L=996m

変更前終点：土佐清水市宗呂字上大サコ乙539番16まで

変更後終点：土佐清水市宗呂字上大サコ乙539番16まで

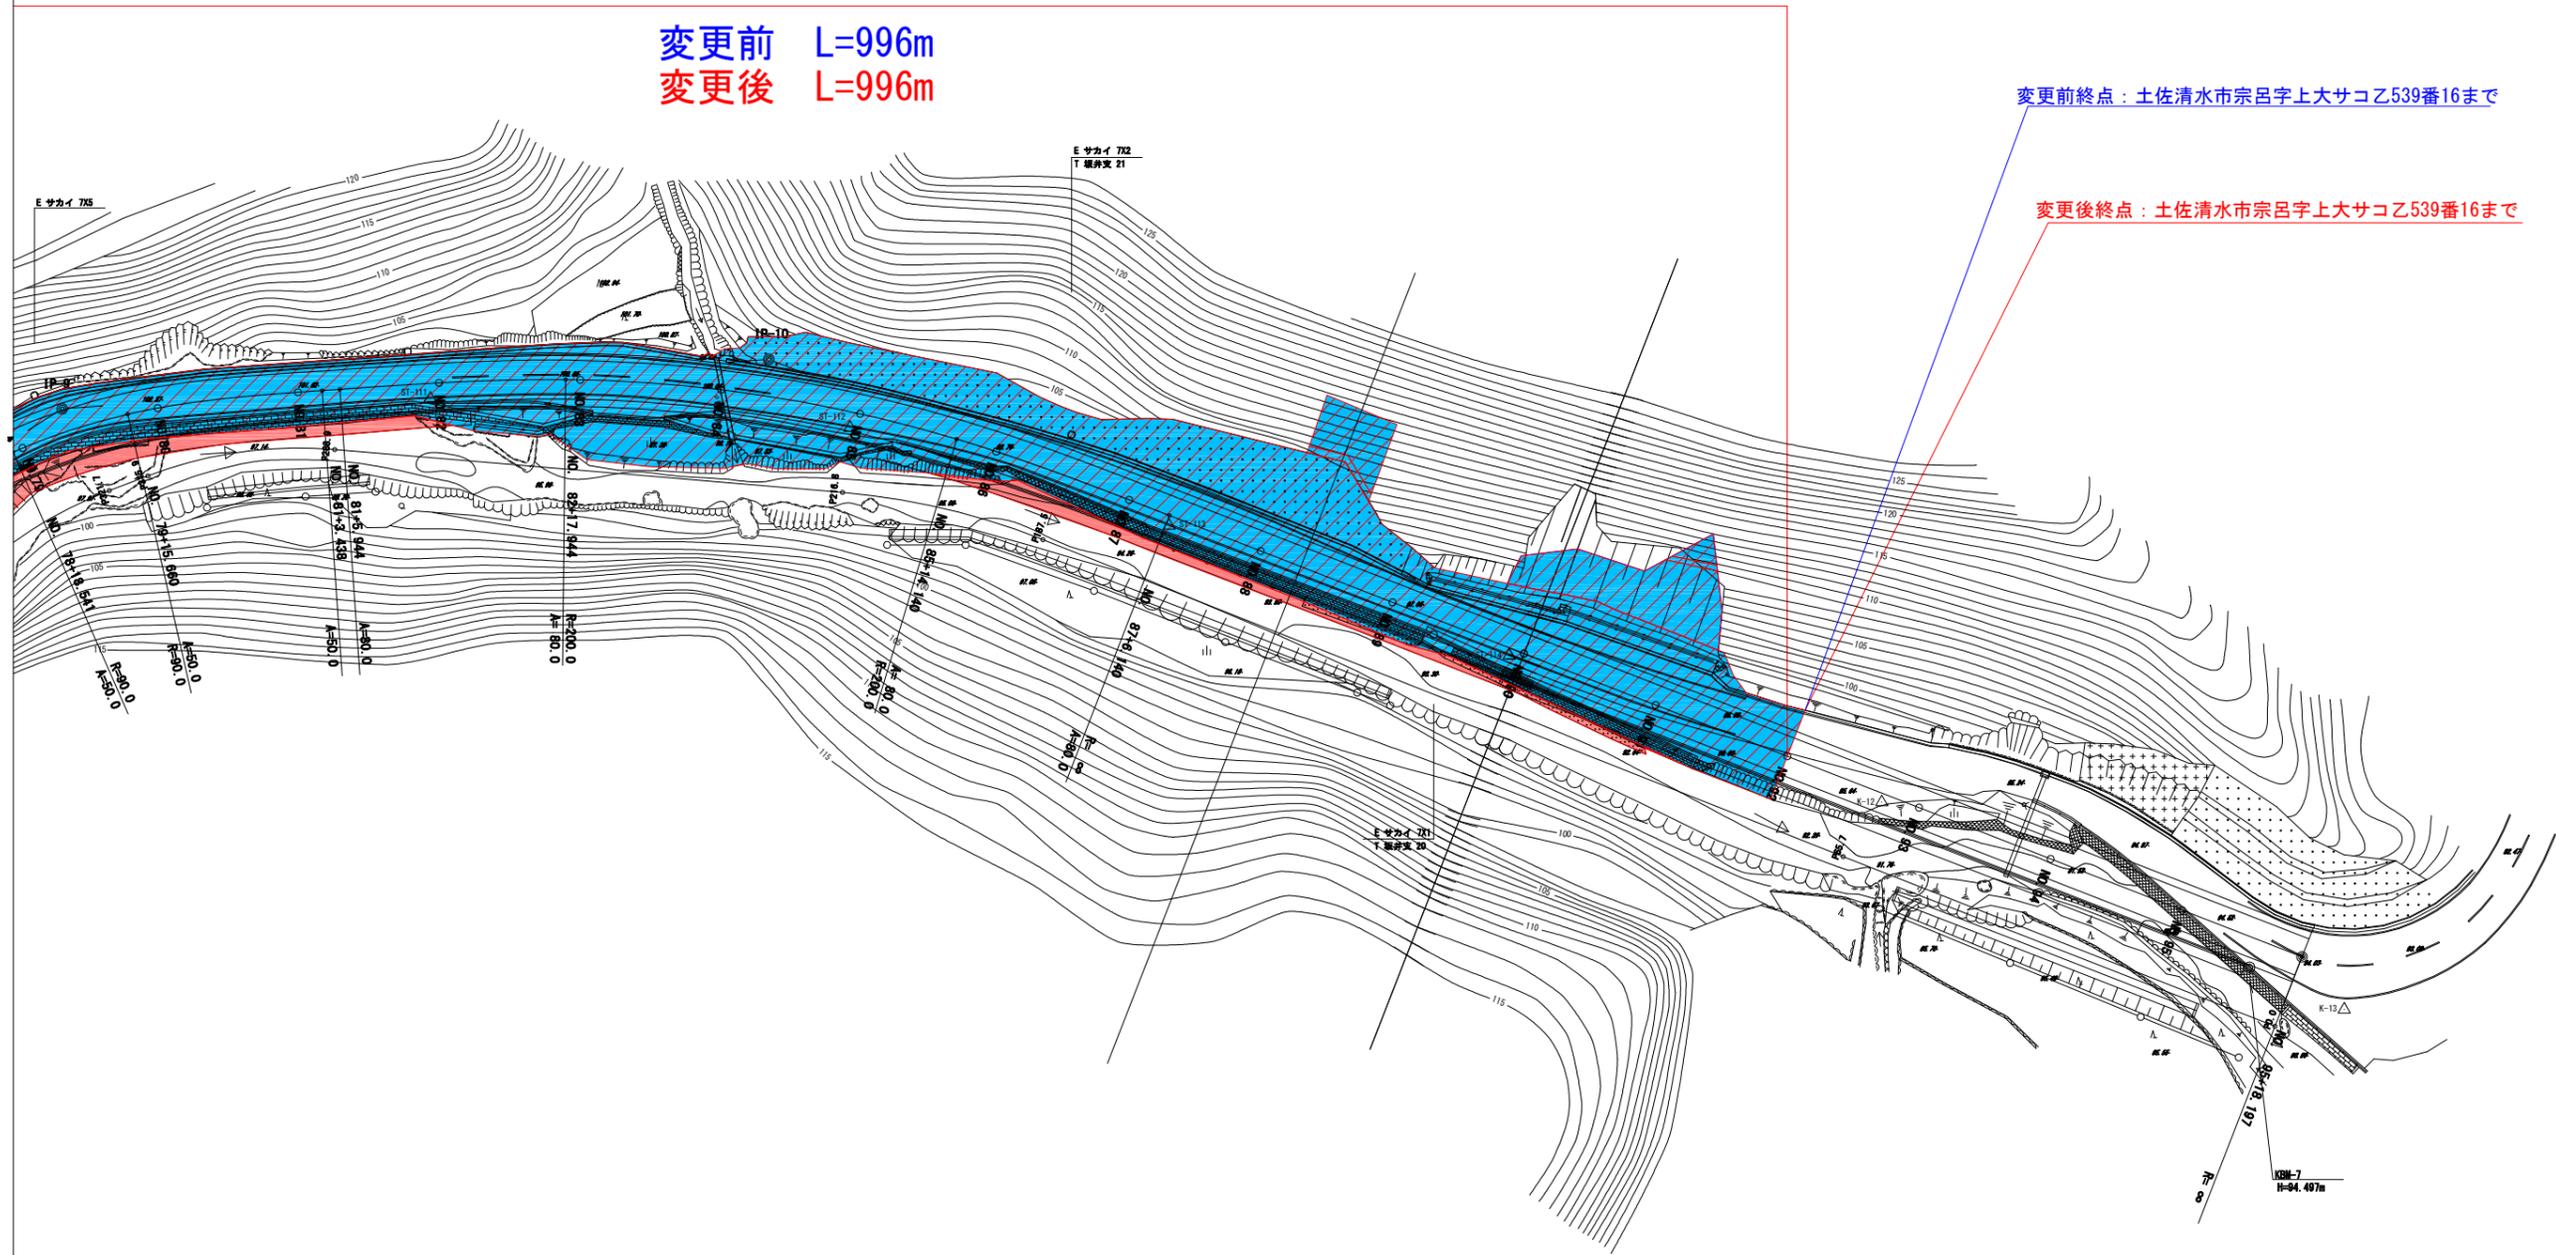

|         |
|---------|
| 1.3325  |
| 51.74°  |
| 26.6095 |
| 25.2844 |
| 45.0000 |