



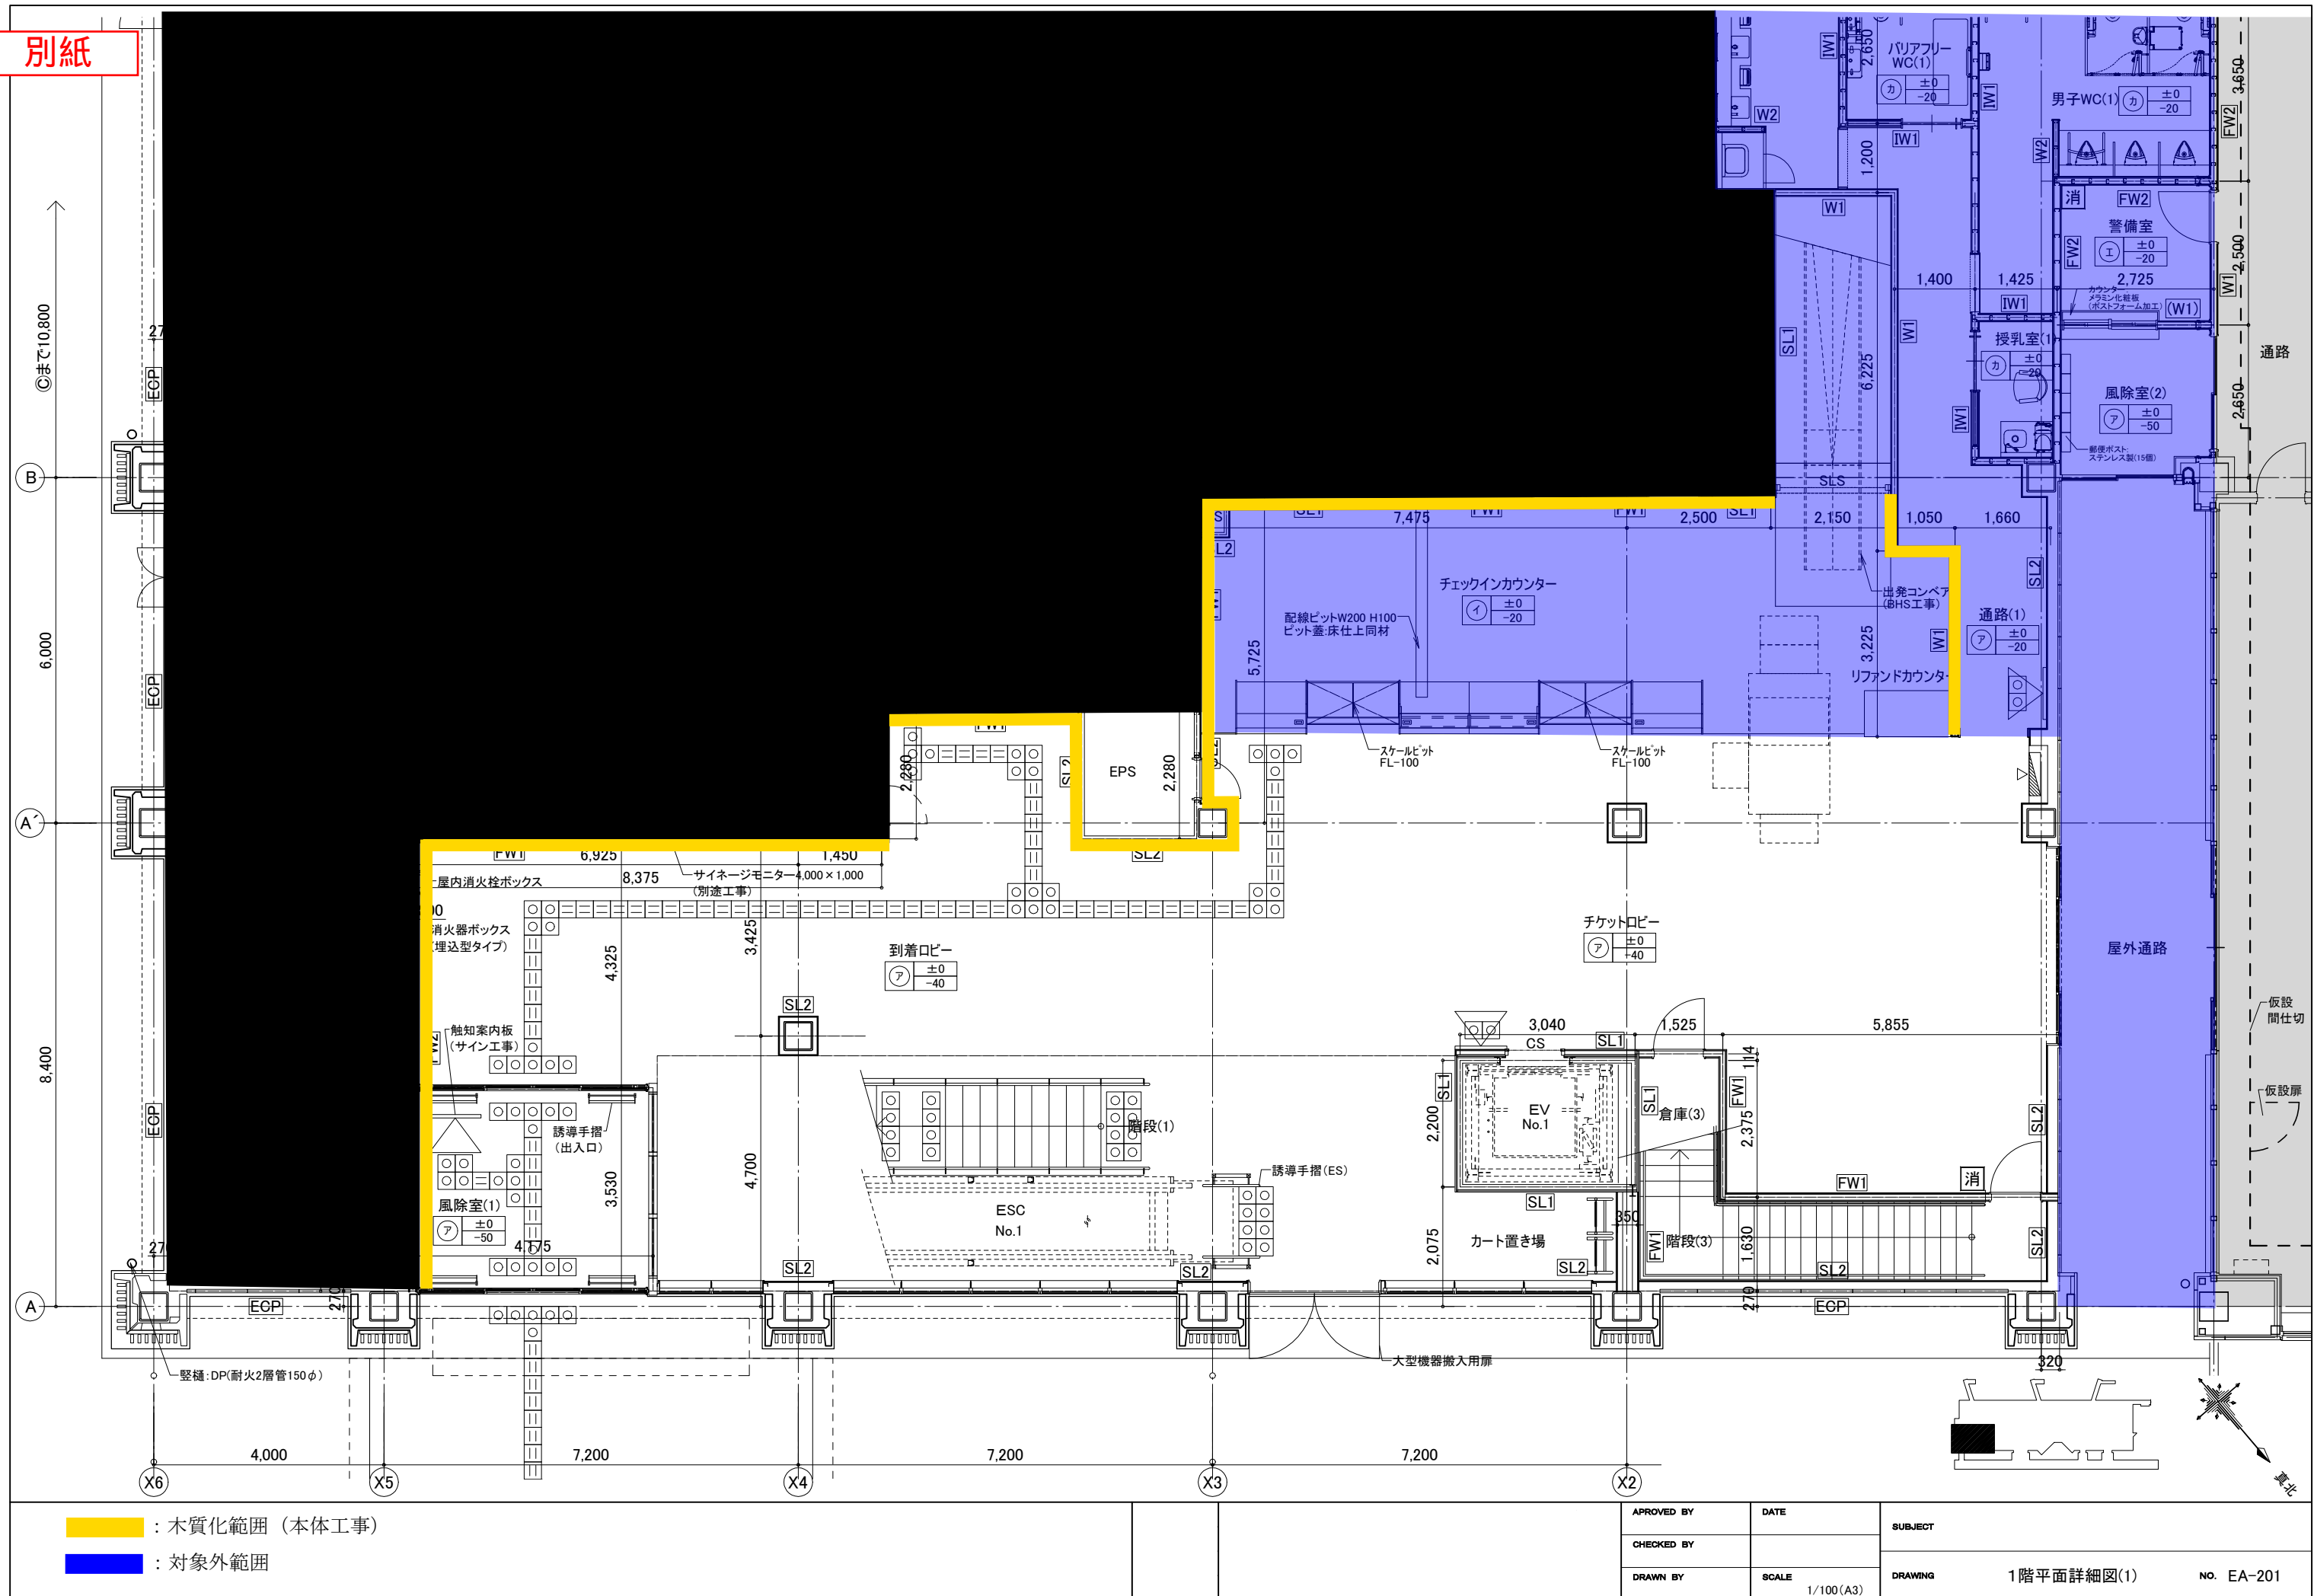

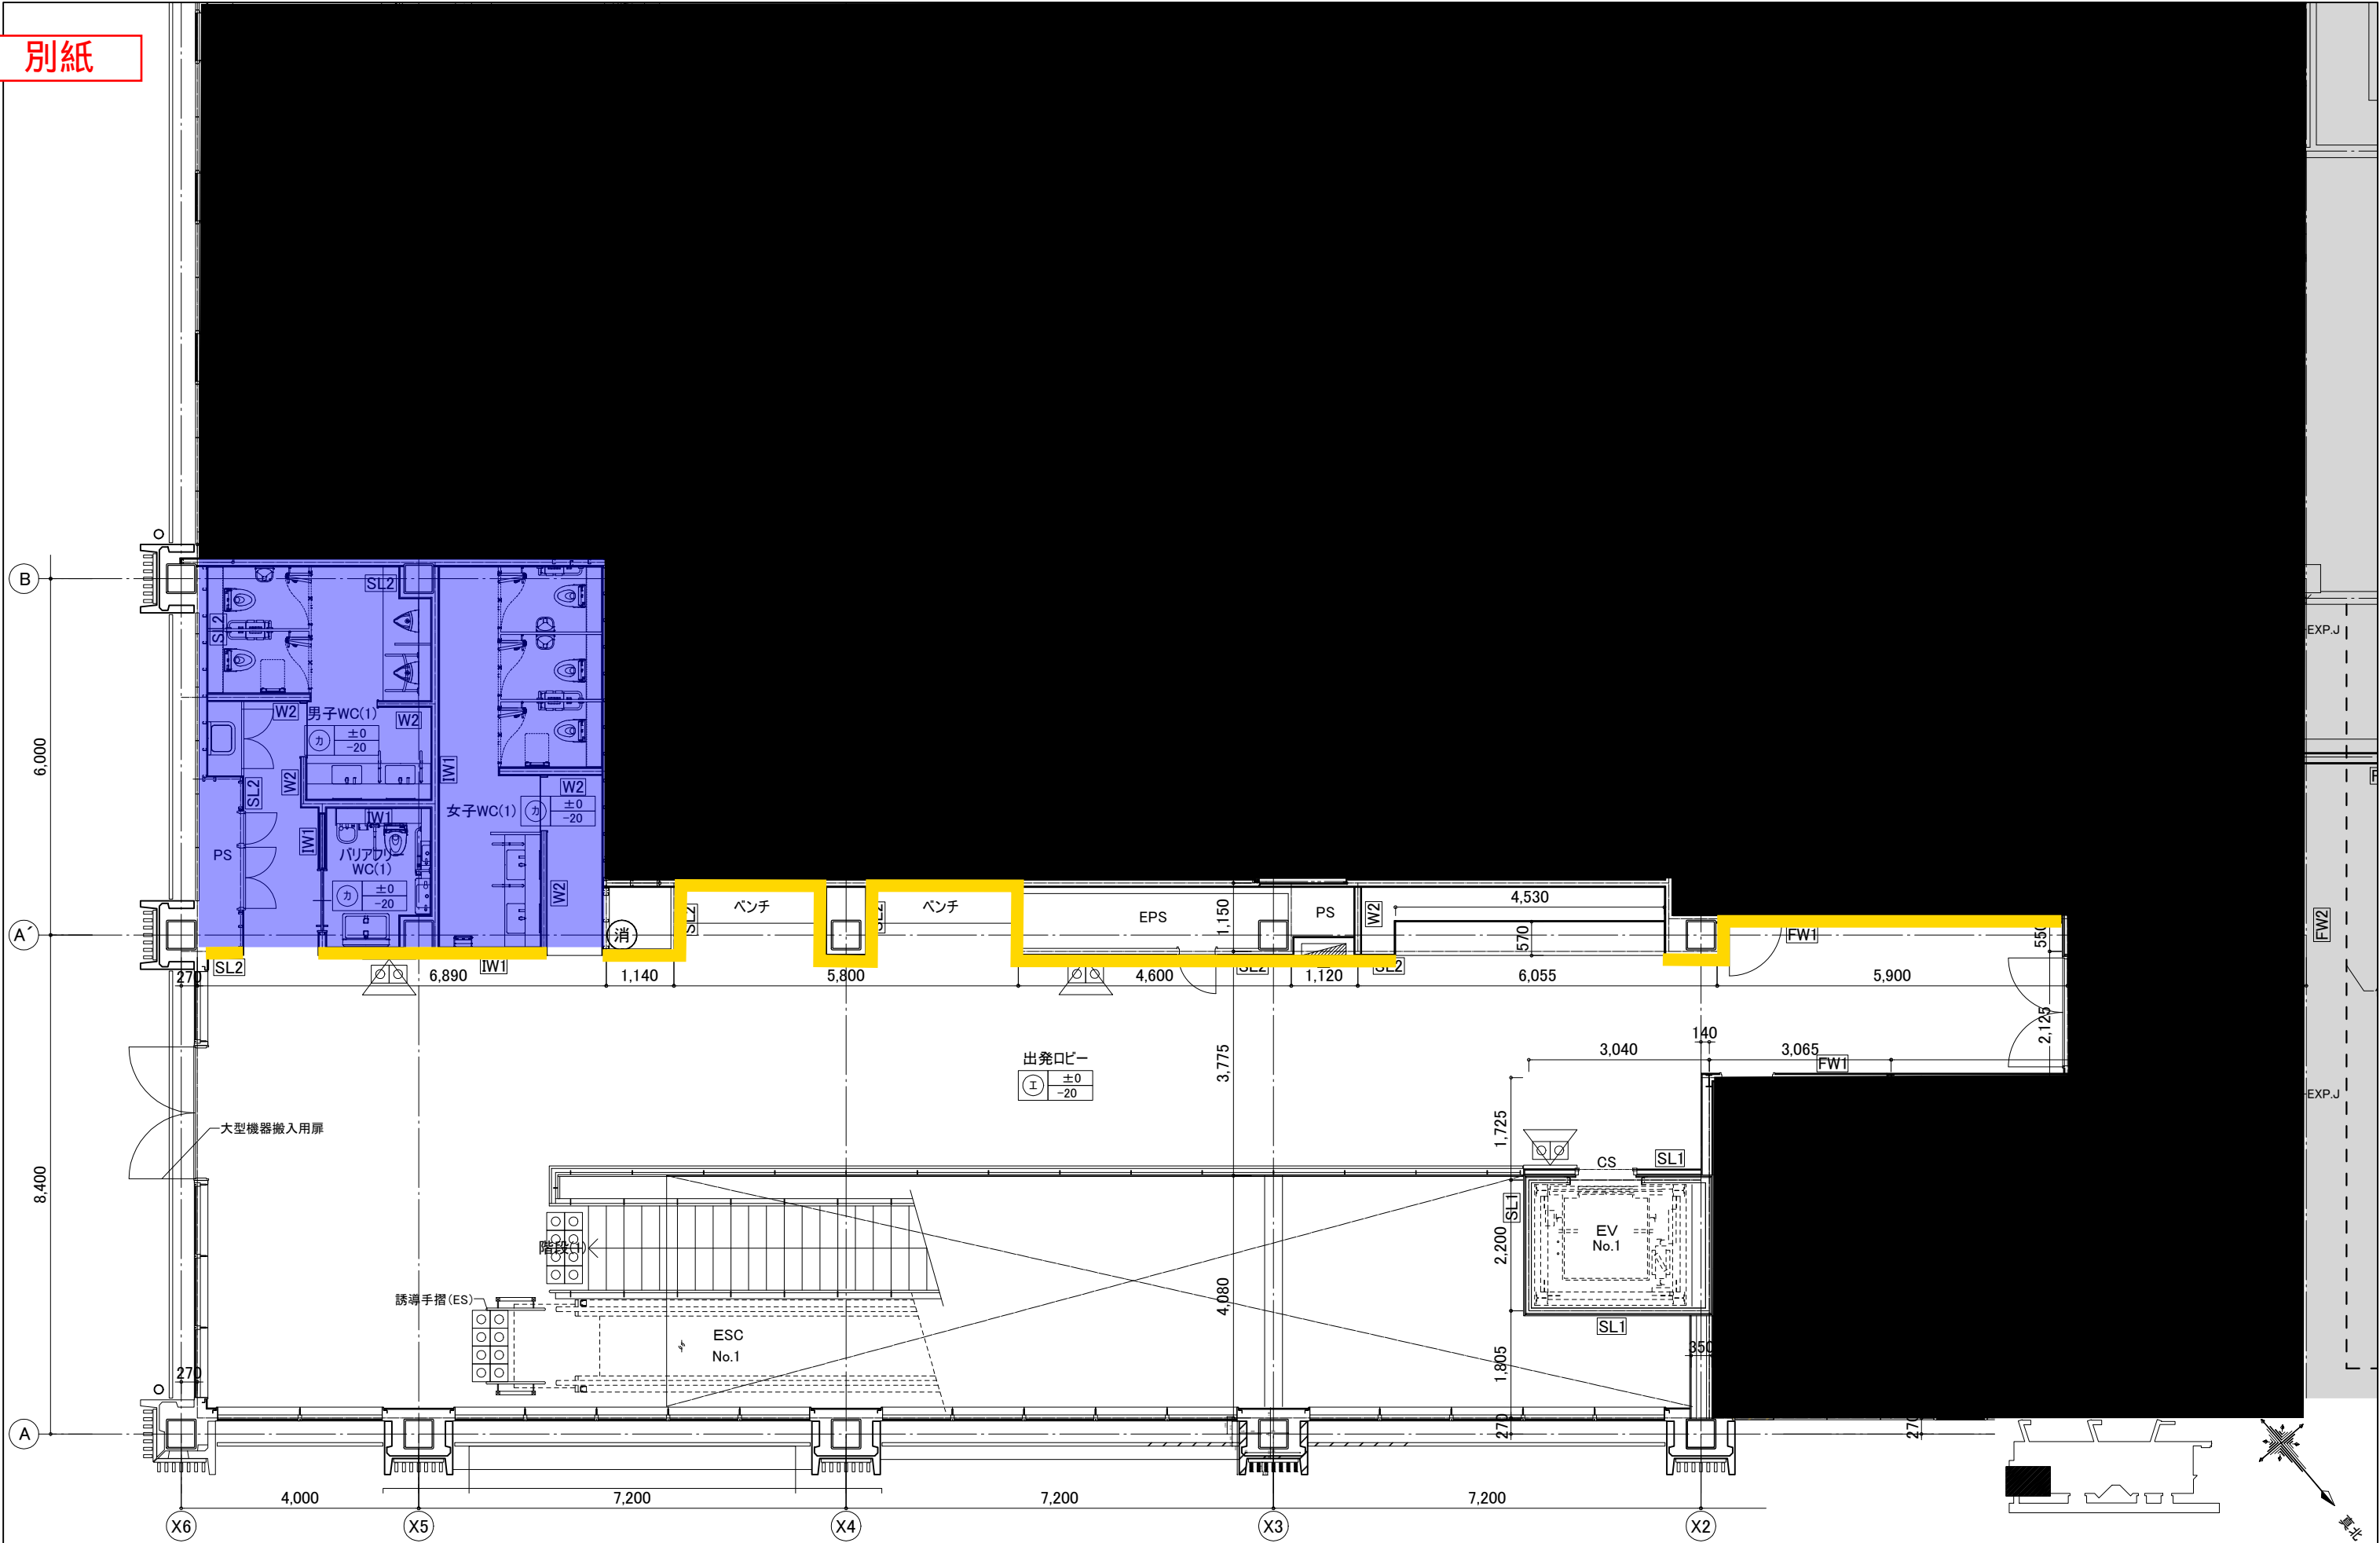

黄色 : 木質化範囲 (本体工事)
青 : 対象外範囲

APPROVED BY	DATE	SUBJECT
CHECKED BY		
DRAWN BY	SCALE 1/100 (A3)	
		DRAWING 2階平面詳細図(1) NO. EA-203