
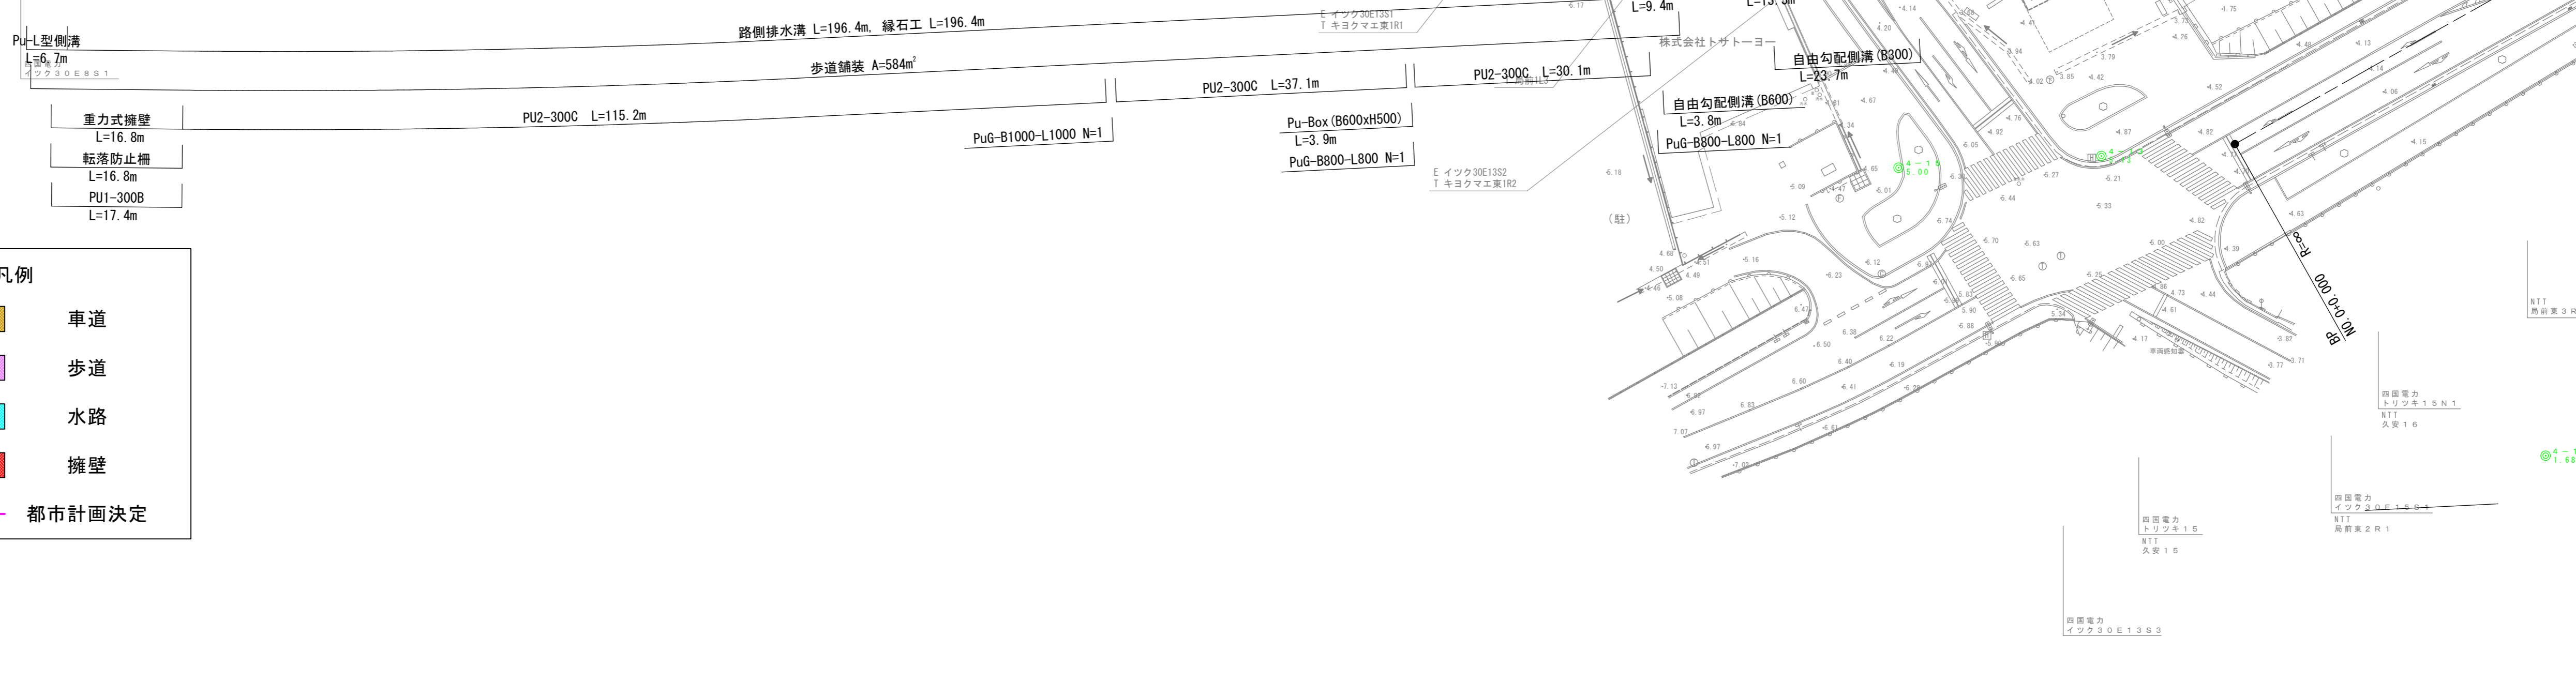
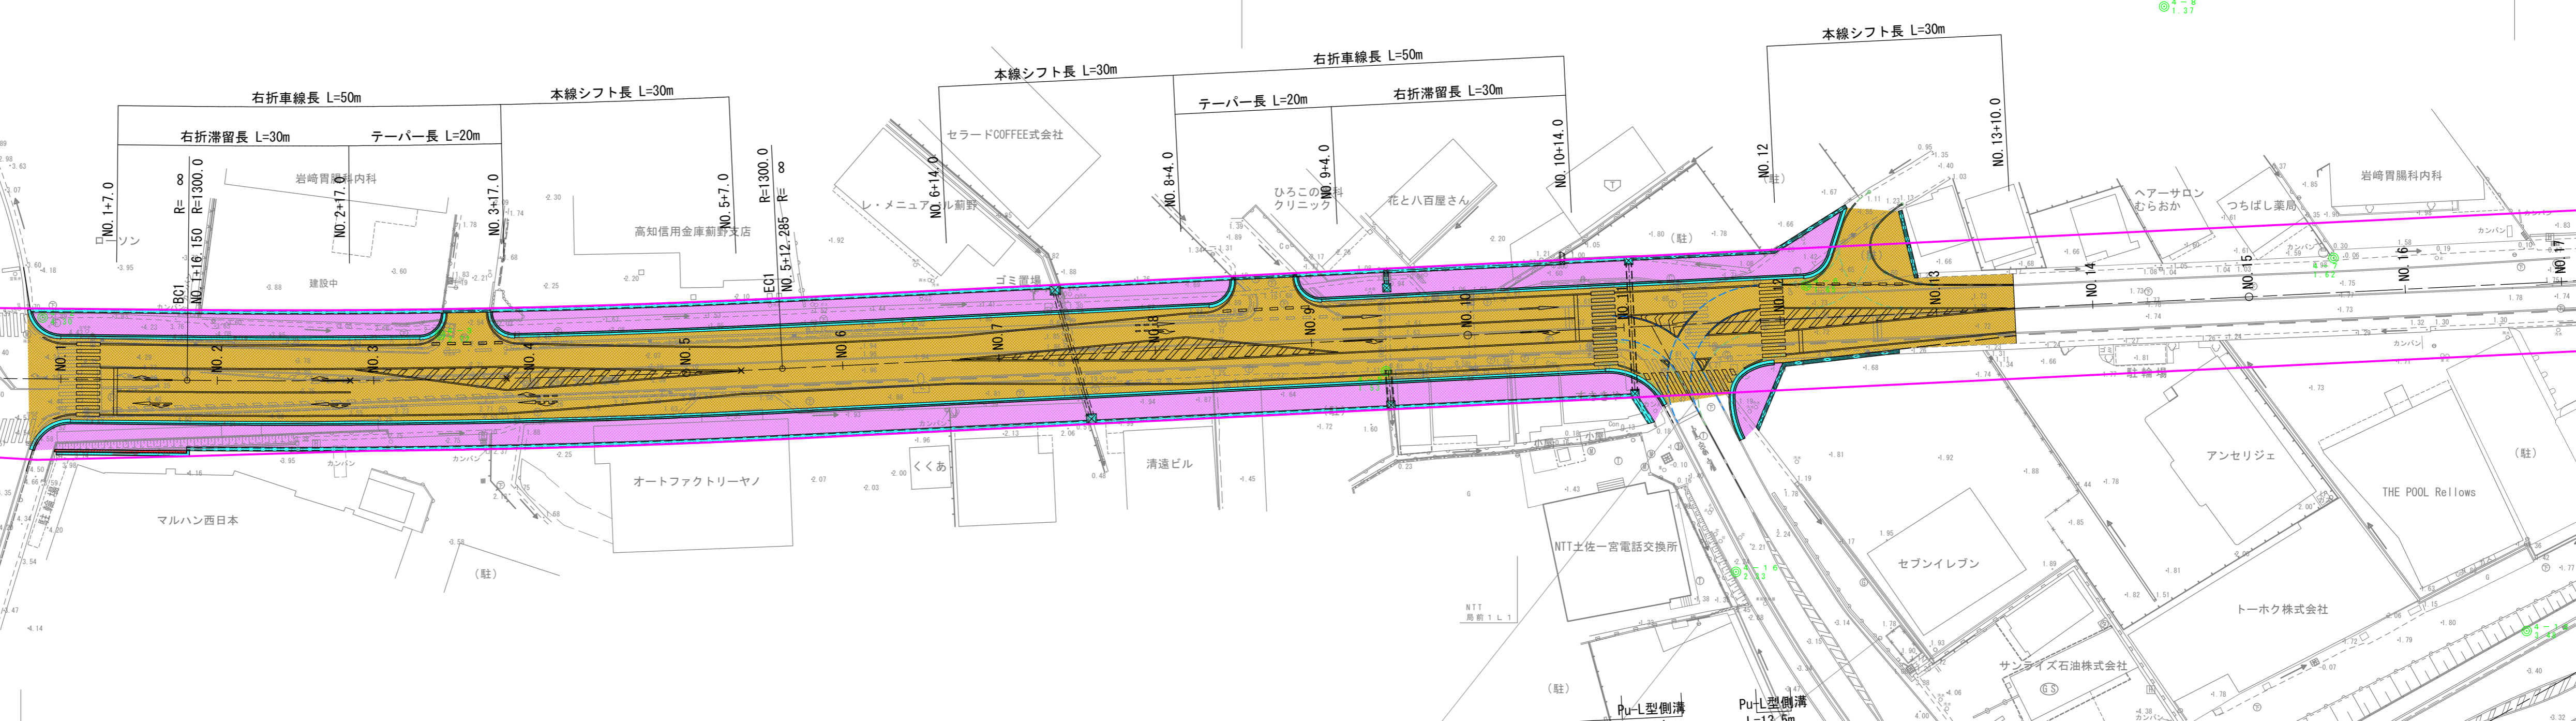
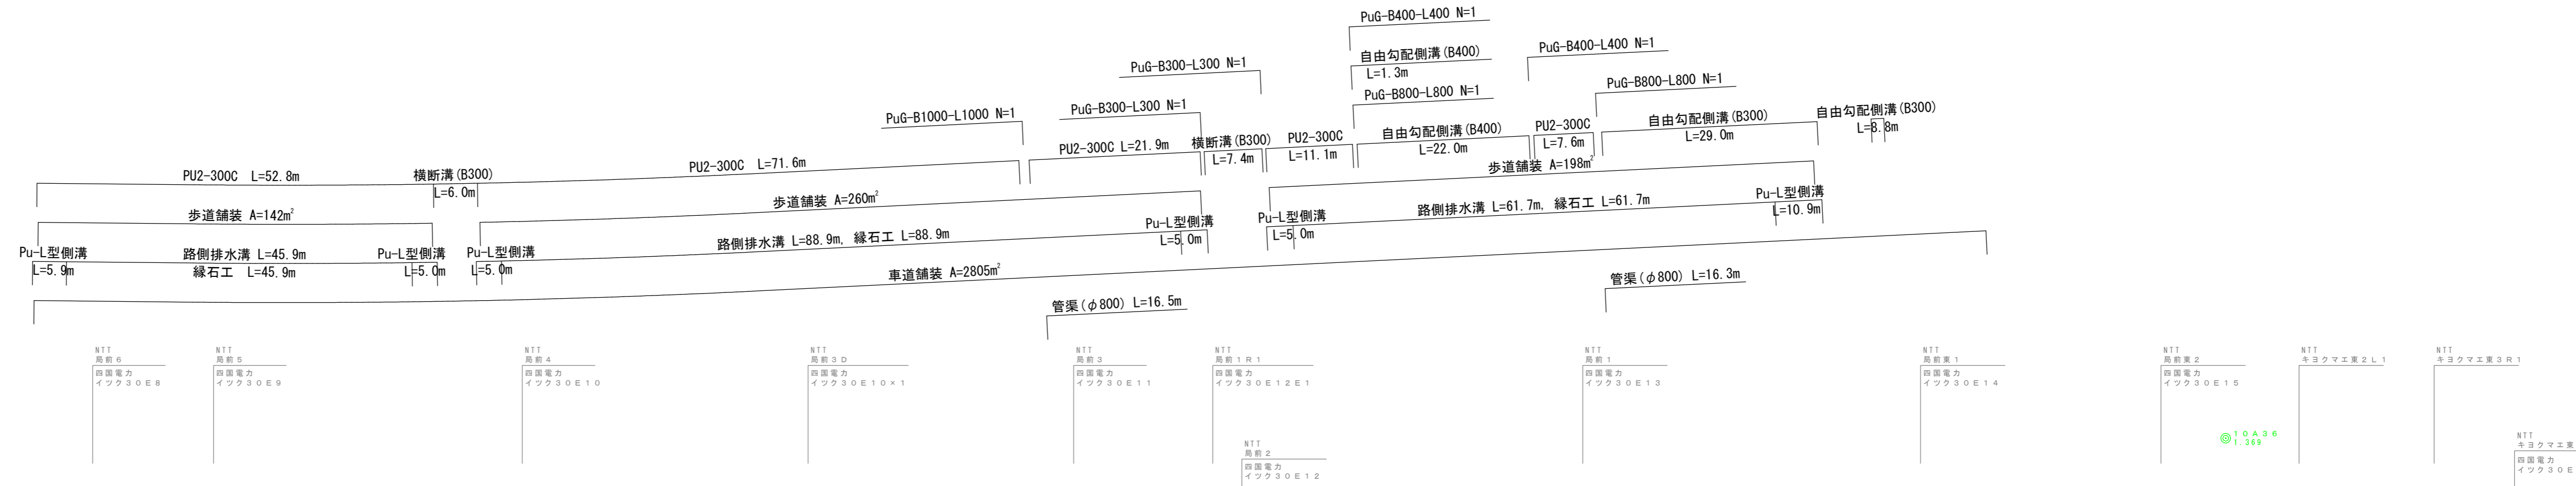


# 平面図

S=1:500

10A 4 2  
4.54

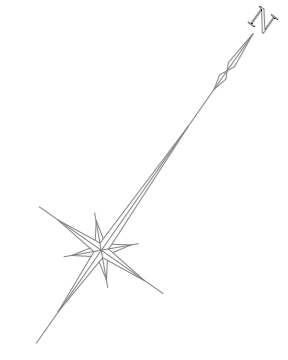

- 重力式擁壁 L=16.8m
- 転落防止柵 L=16.8m
- PU1-300B L=17.4m

**凡例**

- 車道
- 歩道
- 水路
- 擁壁
- 都市計画決定