

平面図 S=1:1000  
高岡郡中土佐町大野見下ル川

16工区中心点座標

点名	X座標	Y座標
BP-16	43965.517	-32373.575
TP-16-1	44018.400	-32345.553
EP-16	44024.343	-32317.723
NO-0+6.00	43970.819	-32370.766
NO-1	43983.190	-32364.217
NO-1+5.00	43987.008	-32381.970
BC-1	43995.725	-32357.563
NO-2	44000.709	-32354.580
NO-2+10.00	44009.449	-32348.270
NO-3	44013.858	-32342.122
NO-3	44014.921	-32340.665
NO-3+10.00	44019.911	-32332.015
NO-4	44023.295	-32322.806
EC-1	44023.759	-32320.456

基準点座標


点名	X座標	Y座標
T-18-1	43929.083	-32386.314
T-18-2	43990.973	-32363.763
T-18-3	44023.289	-32331.381
T-18-4	44030.149	-32285.968
T-18-5	43998.152	-32241.682
T-18-6	43935.186	-32229.580
T-18-7	43888.596	-32229.222
T-18-8	43928.817	-32291.177
T-18-9	44022.840	-32297.734
T-18-10	43947.833	-32331.015
T-18-11	43888.167	-32293.824
T-18-12	43945.879	-32133.170
T-18-13	43964.426	-32085.775

補助基準点座標

点名	X座標	Y座標
T-18-2-1	43999.053	-32343.661
T-18-6-1	43929.792	-32294.367
T-18-12-1	43919.521	-32155.100

準拠点座標

点名	X座標	Y座標
J1-1	43980.340	-32285.809
J1-2	44024.295	-32285.865
J2-1	44015.108	-32263.502
J2-2	43884.920	-32231.146
J3-1	43916.544	-32170.235
J3-2	43947.352	-32131.318
J3-3	43968.277	-32092.863

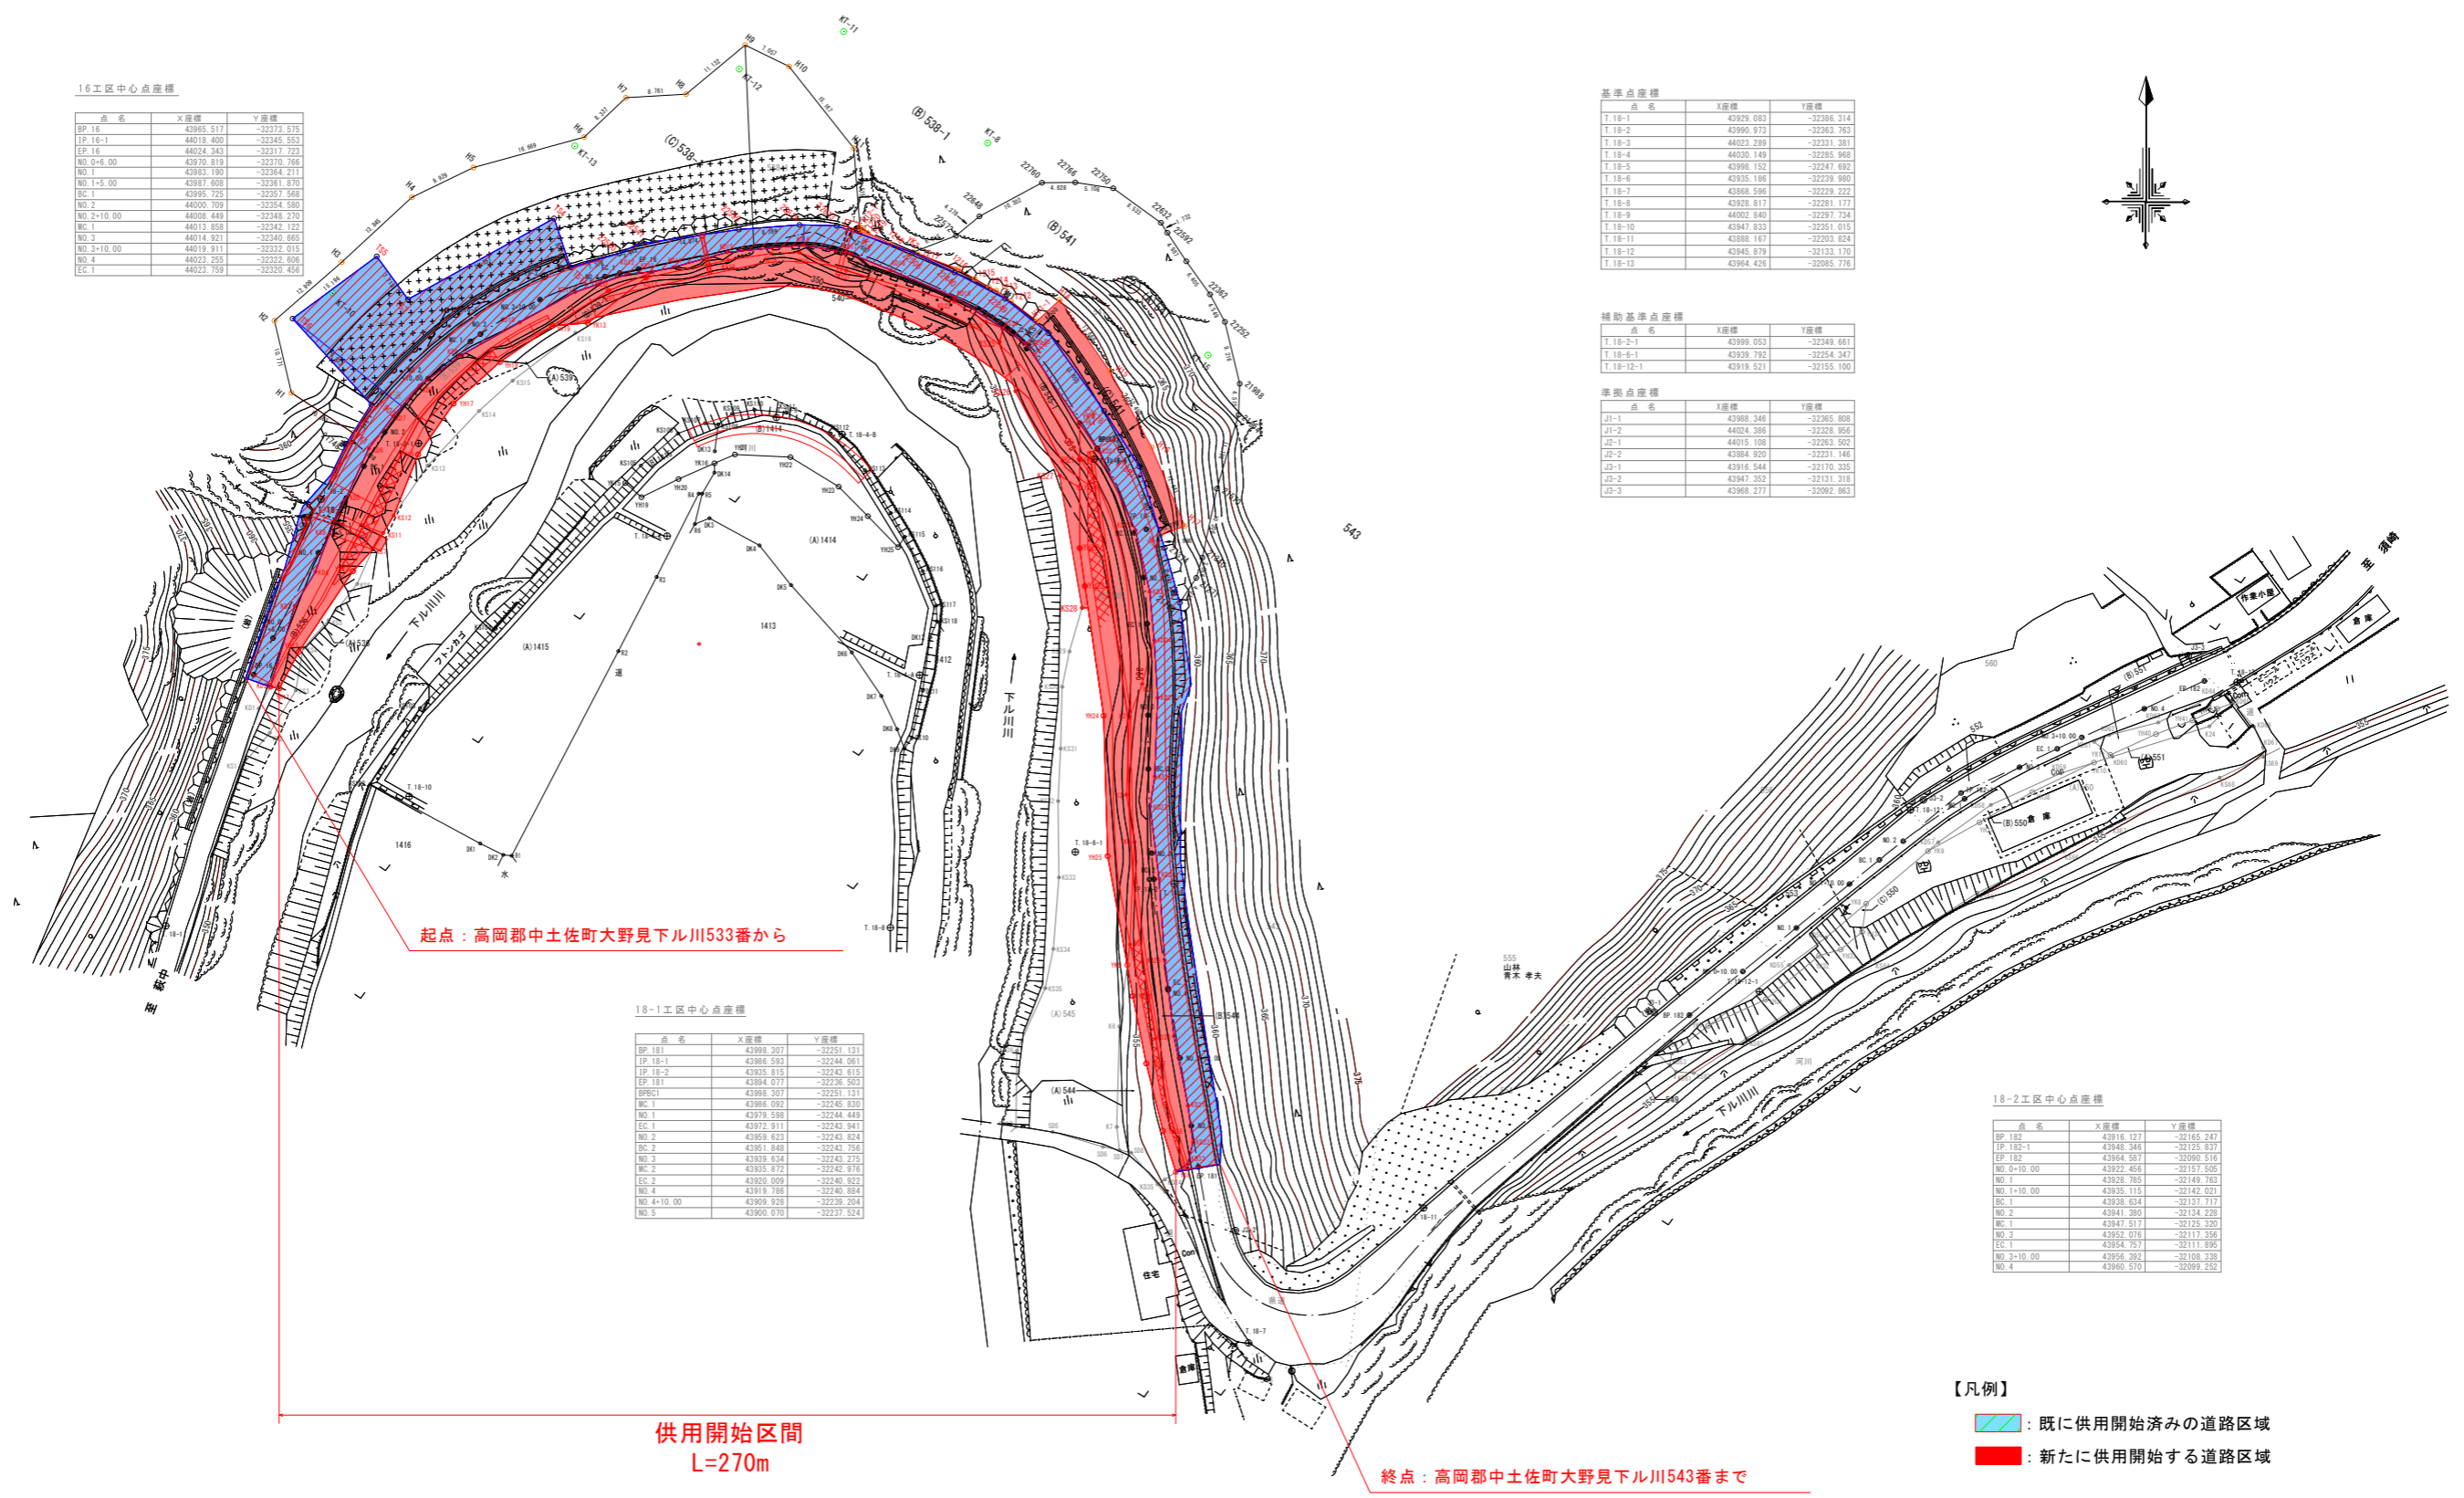

起点：高岡郡中土佐町大野見下ル川533番から

18-1工区中心点座標

点名	X座標	Y座標
BP-181	43998.307	-32251.131
TP-18-1	43986.593	-32244.061
TP-18-2	43935.815	-32243.815
EP-181	43984.971	-32276.503
BPBC1	43998.307	-32251.131
BC-1	43986.092	-32245.830
NO-1	43979.598	-32244.449
EC-1	43972.911	-32242.841
NO-2	43959.623	-32243.824
NO-2	43951.848	-32243.756
NO-3	43939.834	-32243.275
NO-2	43935.872	-32242.976
EC-2	43920.099	-32240.322
NO-4	43919.766	-32240.884
NO-4+10.00	43909.928	-32239.204
NO-5	43900.070	-32237.524

18-2工区中心点座標

点名	X座標	Y座標
BP-182	43916.127	-32165.247
TP-182-1	43948.348	-32125.837
TP-182	43964.597	-32090.516
NO-0+10.00	43922.456	-32157.505
NO-1	43928.985	-32149.763
NO-1+10.00	43935.115	-32142.921
BC-1	43938.634	-32137.717
NO-2	43941.380	-32134.228
BC-1	43941.577	-32128.350
NO-3	43952.076	-32117.350
EC-1	43954.757	-32111.895
NO-3+10.00	43956.092	-32108.338
NO-4	43960.570	-32099.232

【凡例】

- 既に供用開始済みの道路区域
- 新たに供用開始する道路区域

終点：高岡郡中土佐町大野見下ル川543番まで

供用開始区間  
L=270m